


STORM SEWER/UTILITY PROFILE

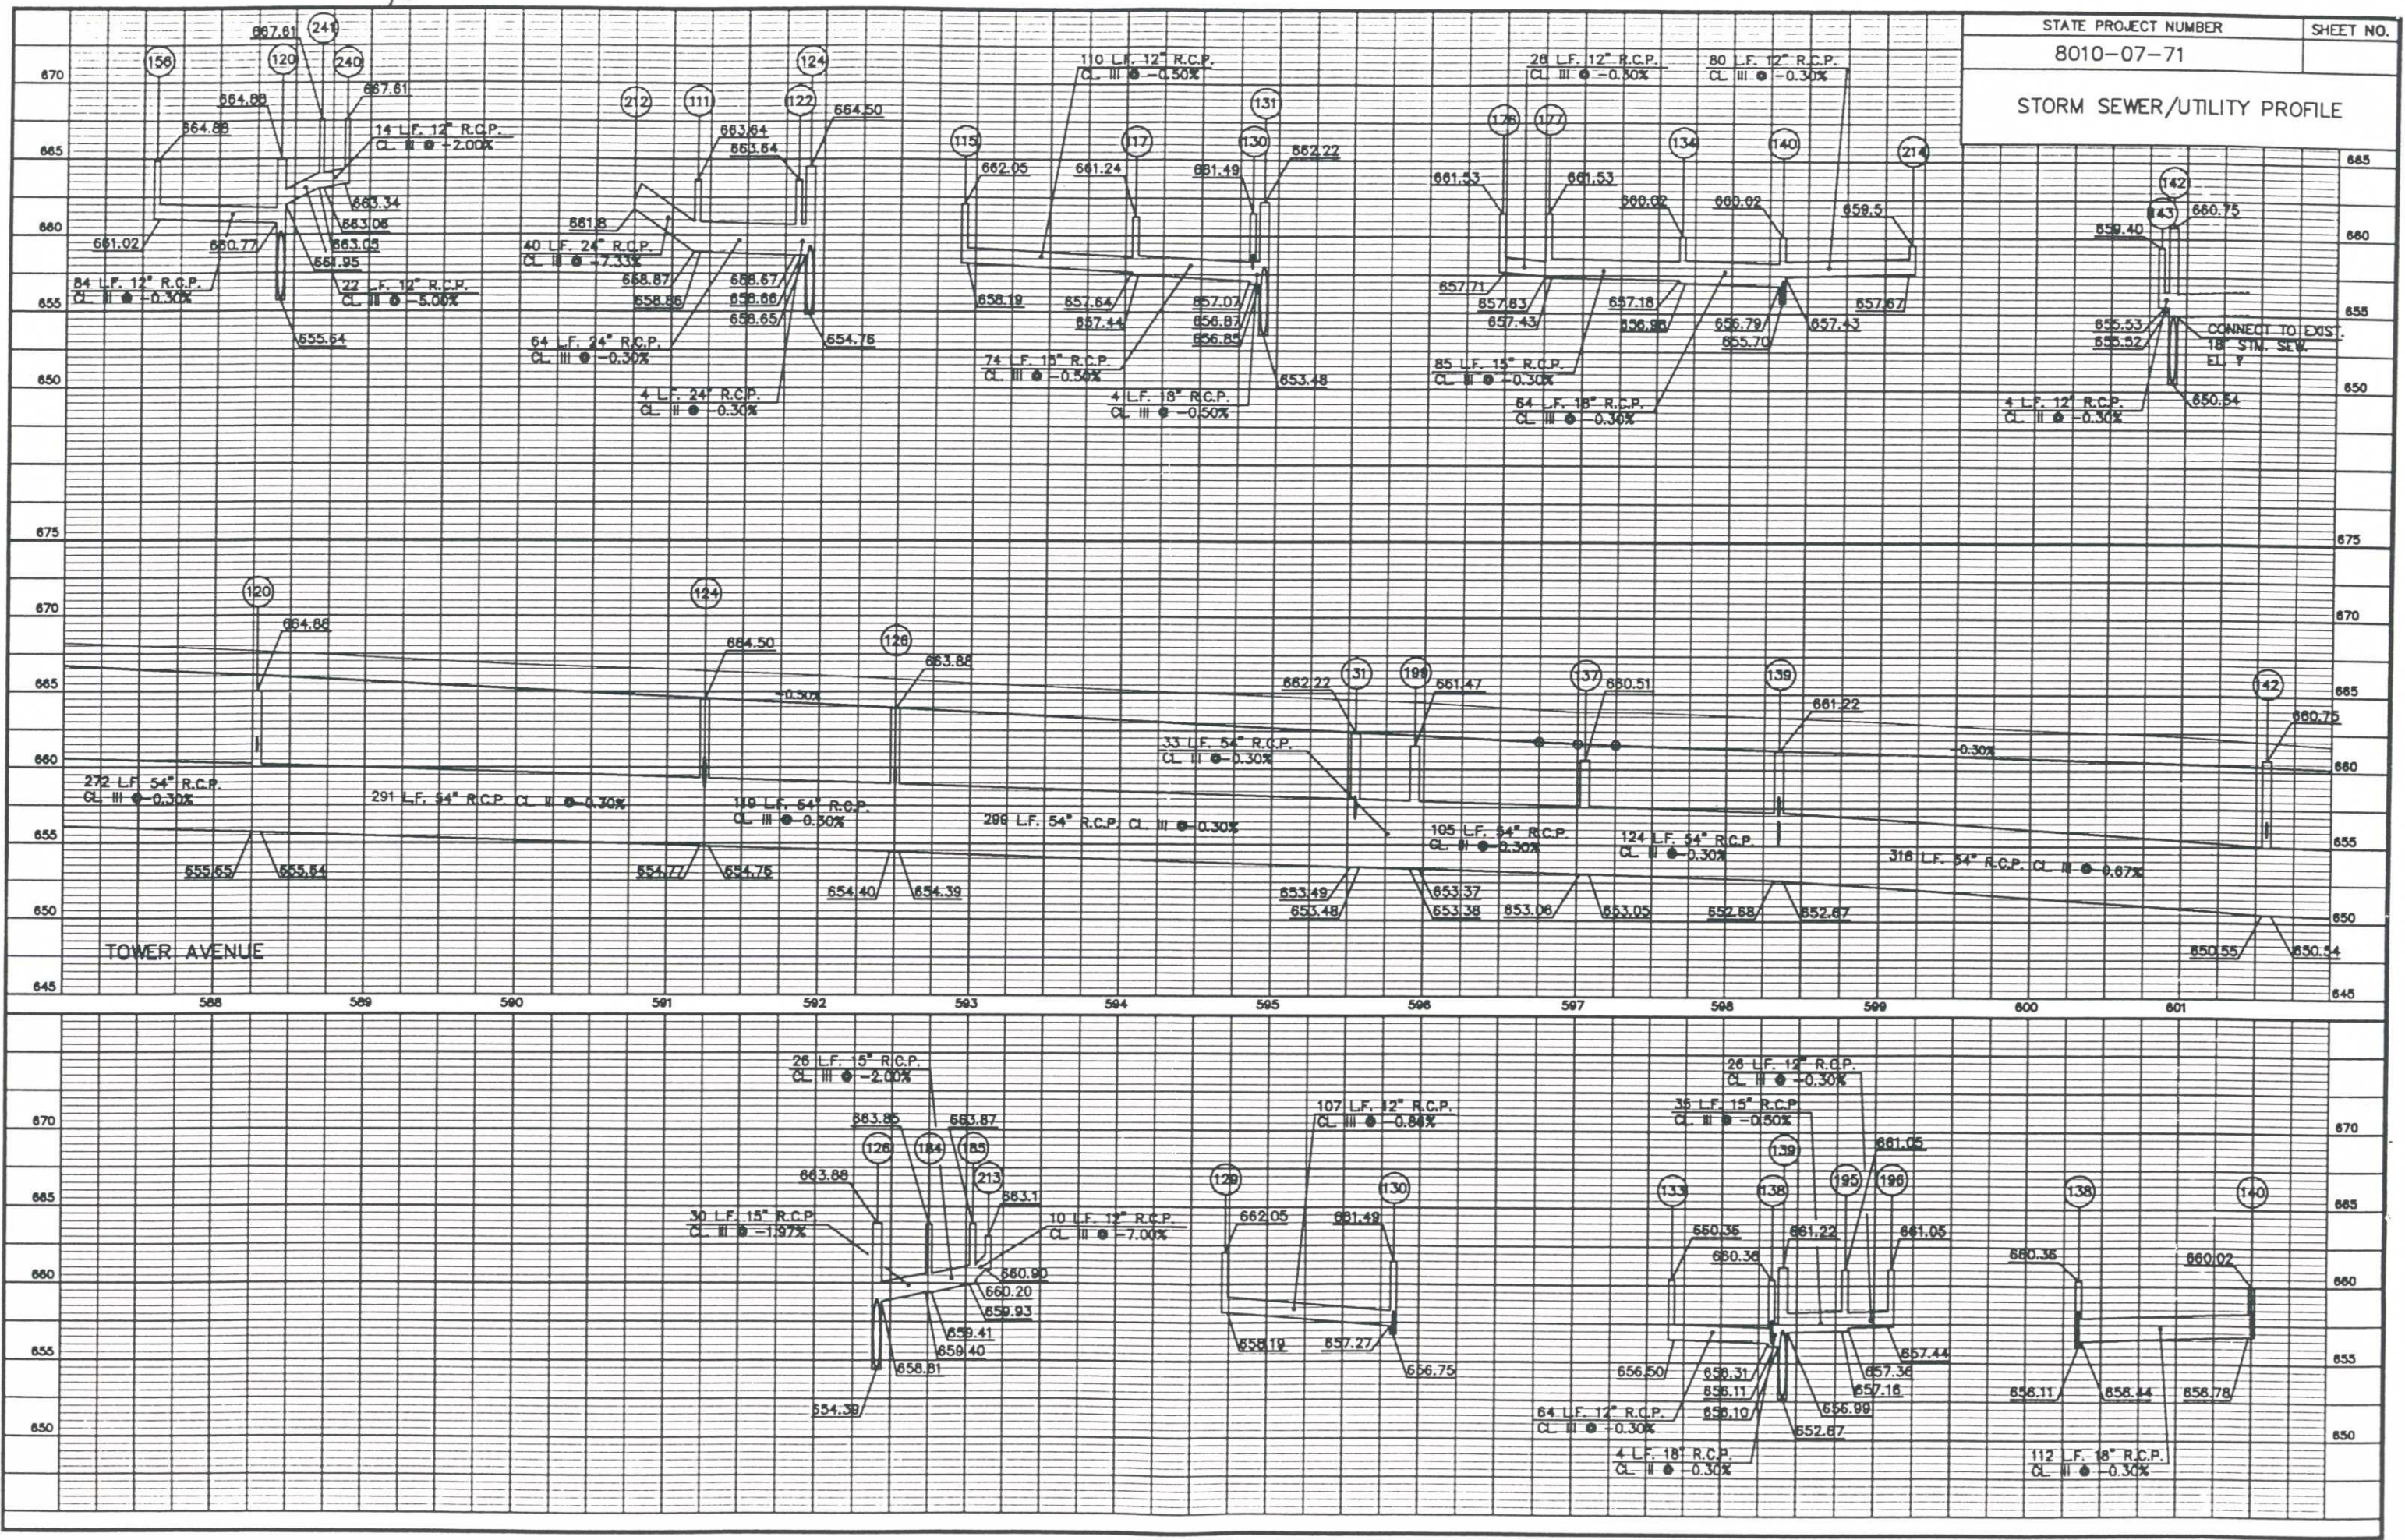

DRAWING NAME: 23200003
LAYER: 01