


STORM SEWER/UTILITY PROFILE

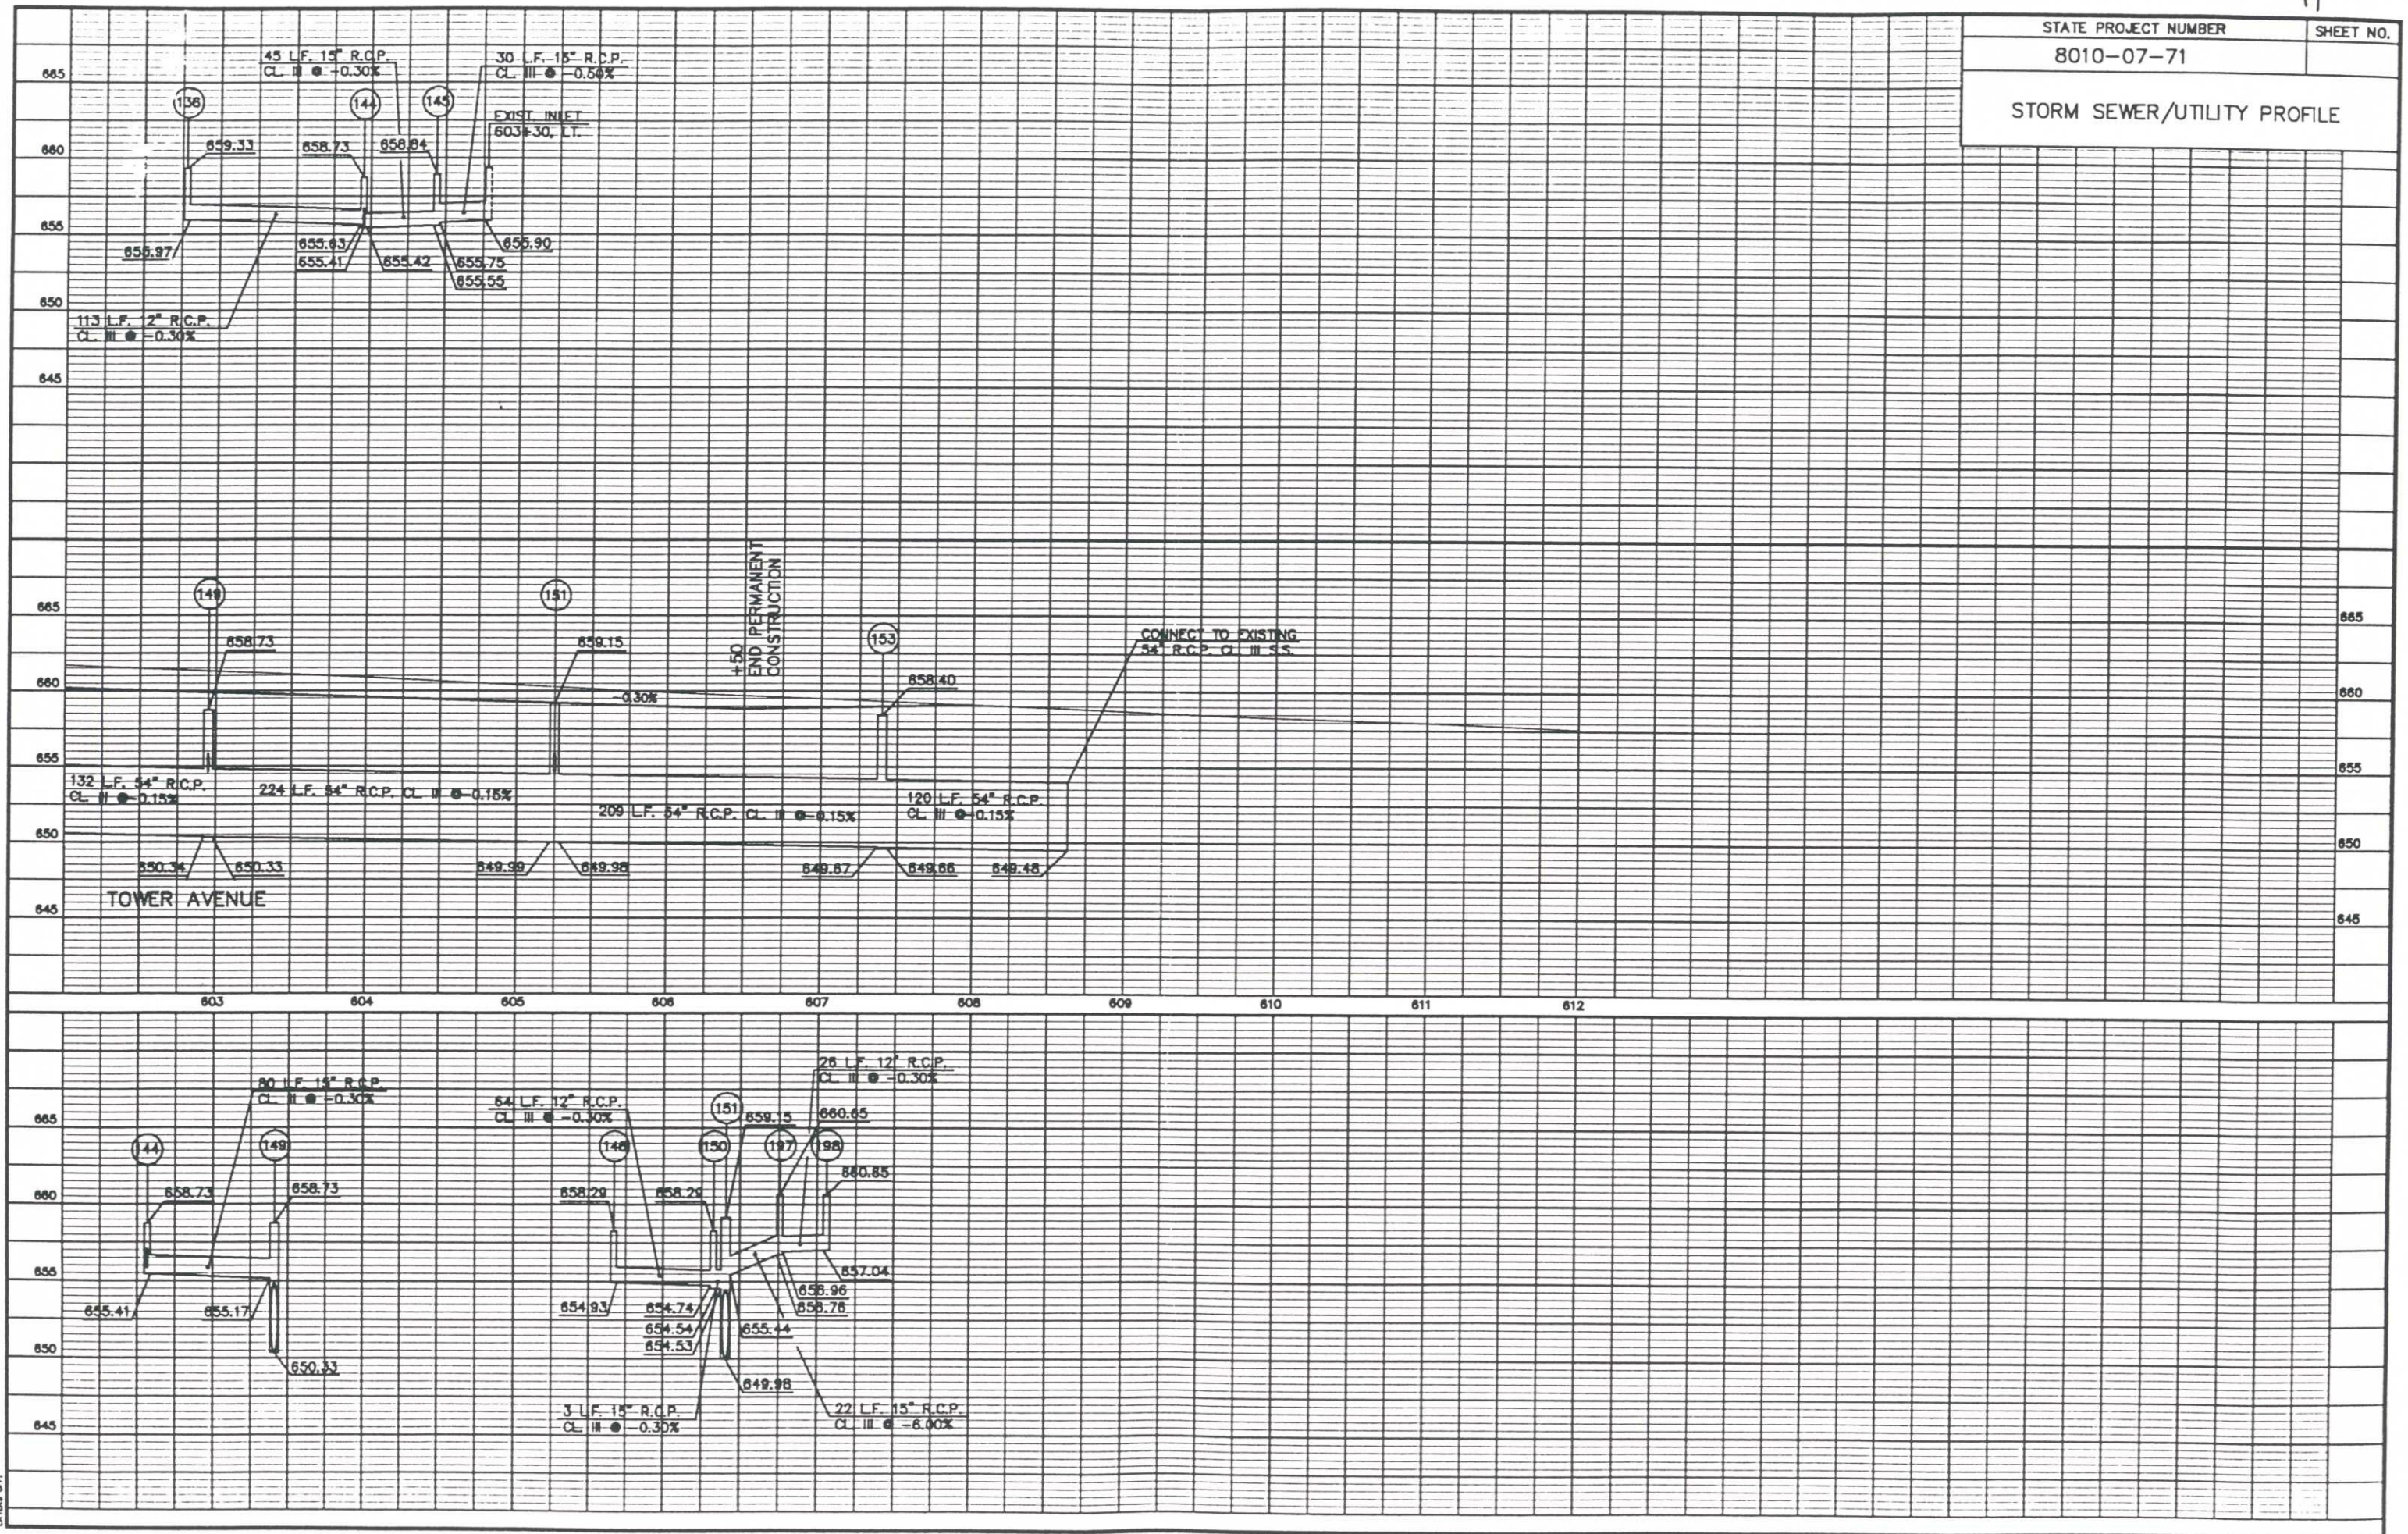

DRAWING MADE: 11/20/04
LAYOUT: DPT