


STORM SEWER/UTILITY PROFILE

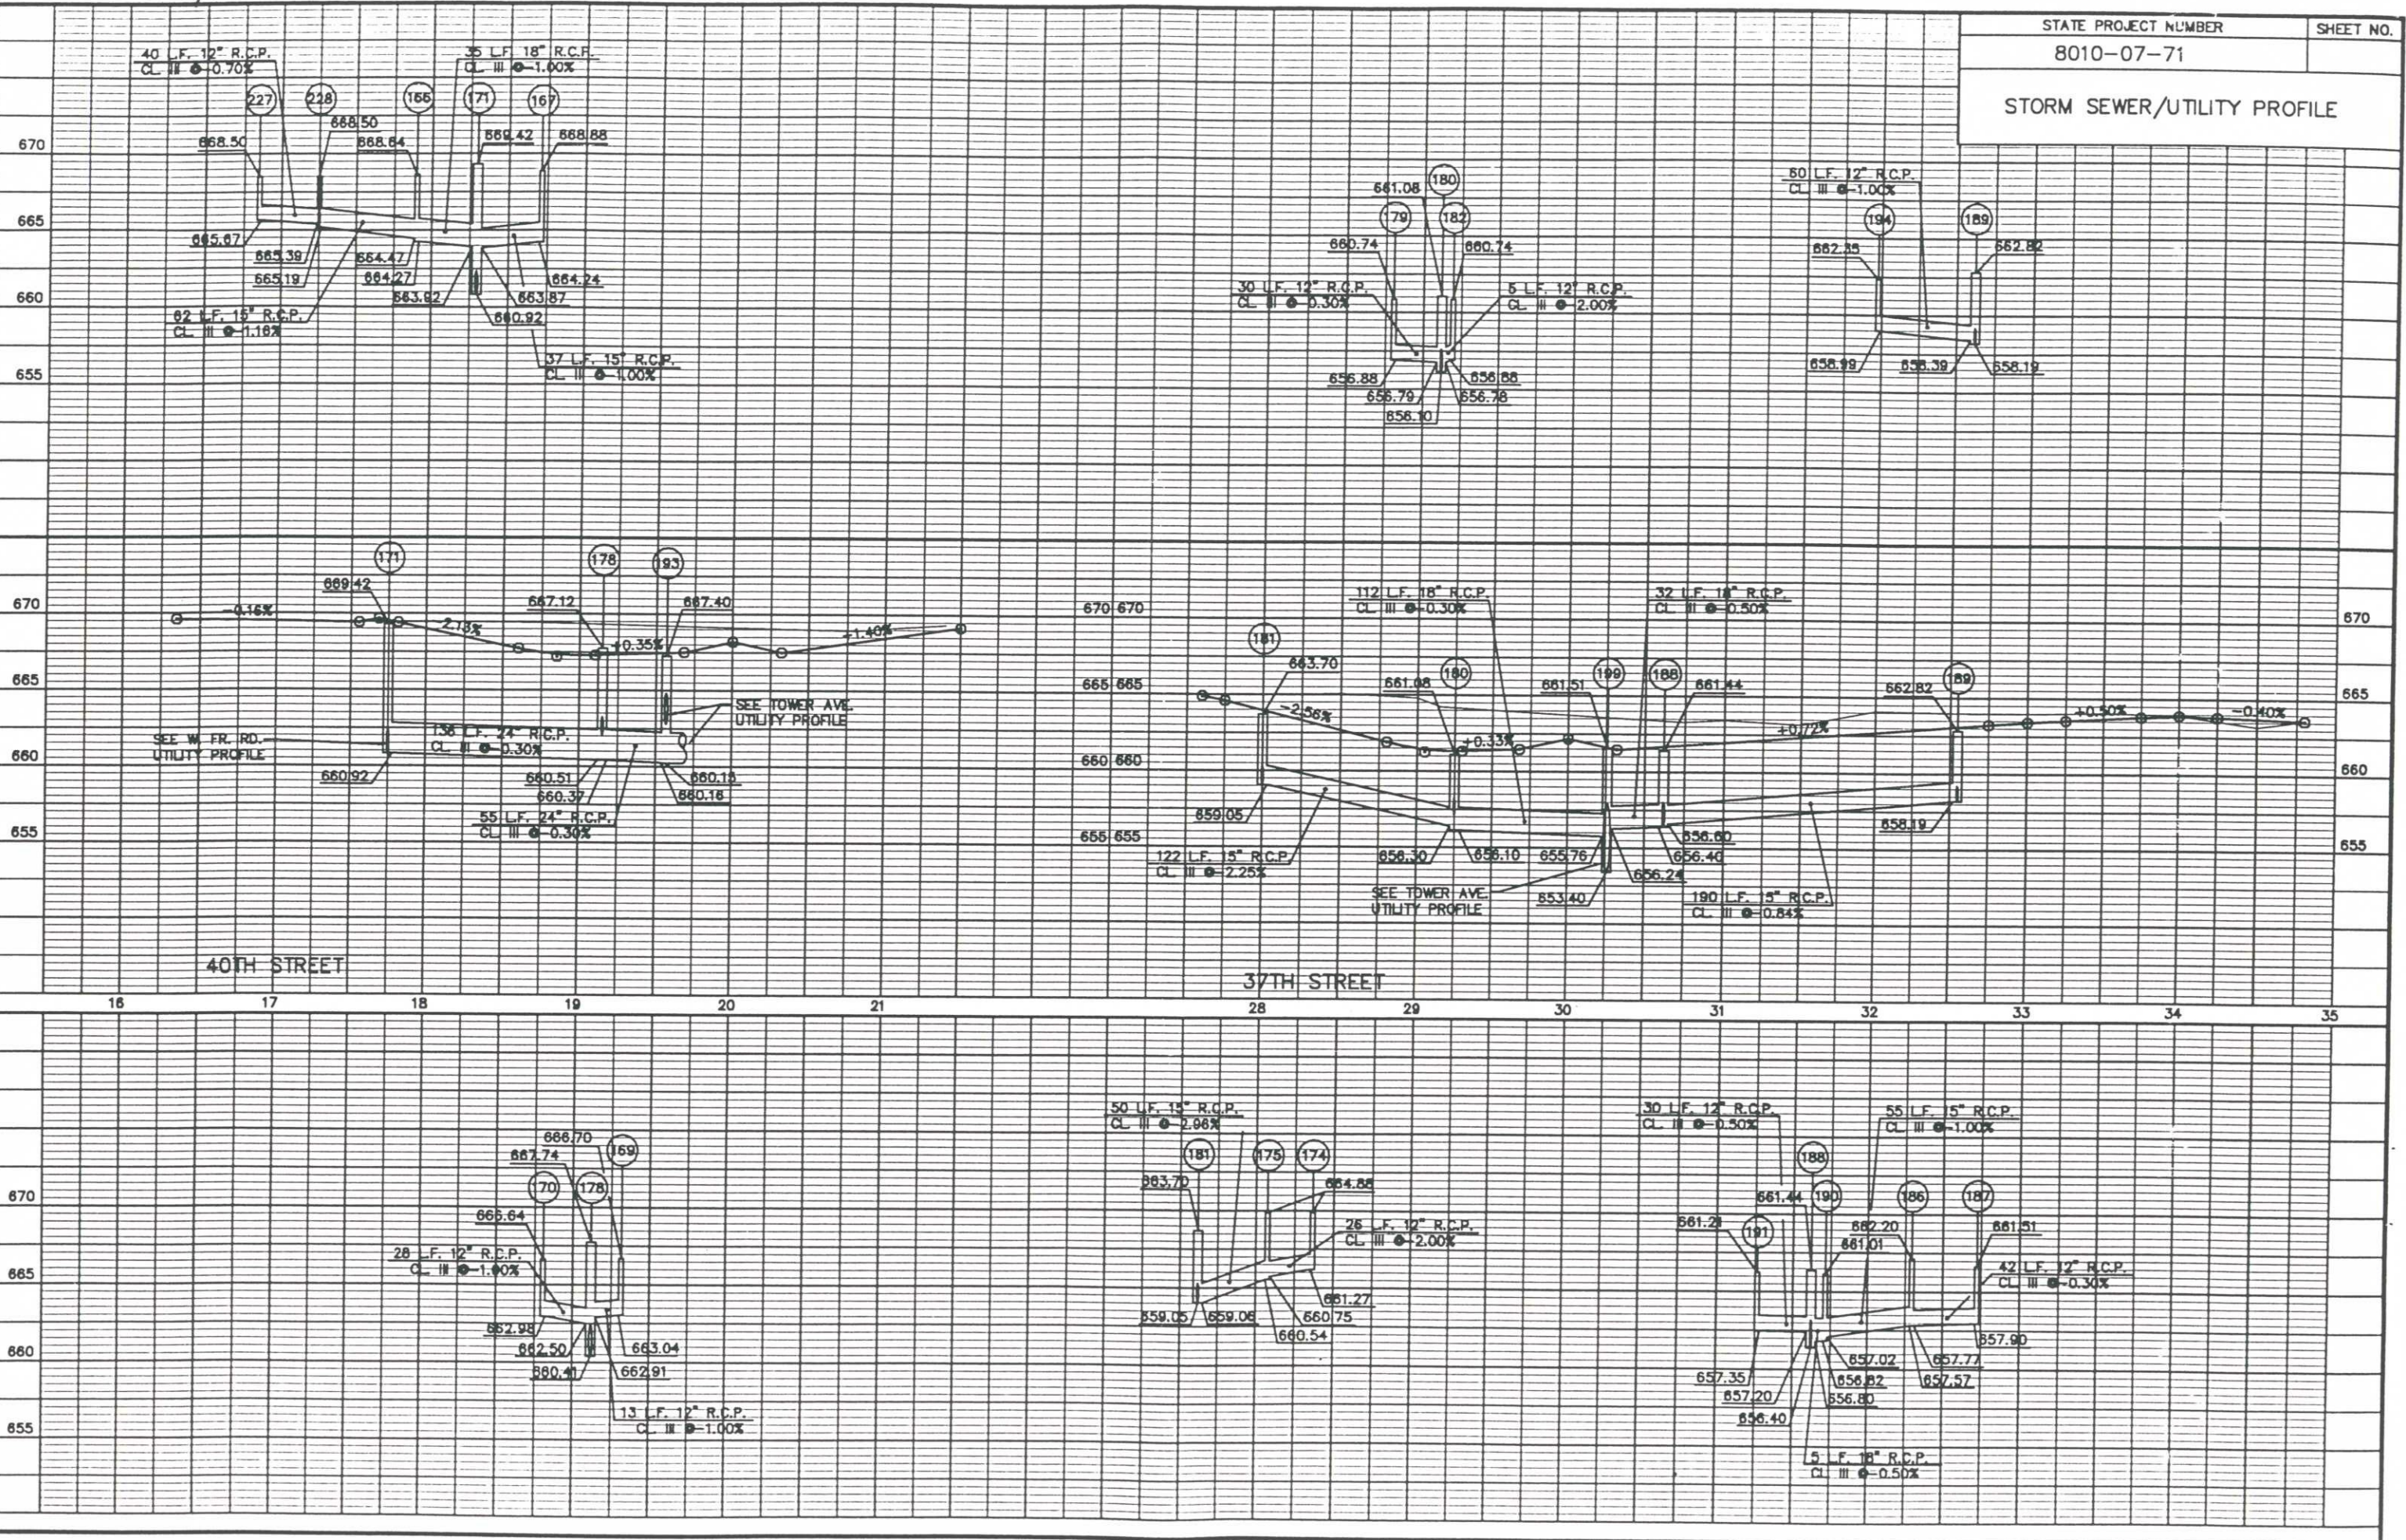

40TH STREET

37TH STREET

DATE: 01/28/94 LAYER: 071