


PLAN  
 1" = 40'  
 1" = 100'

PROFILE  
 1" = 10'  
 1" = 100'

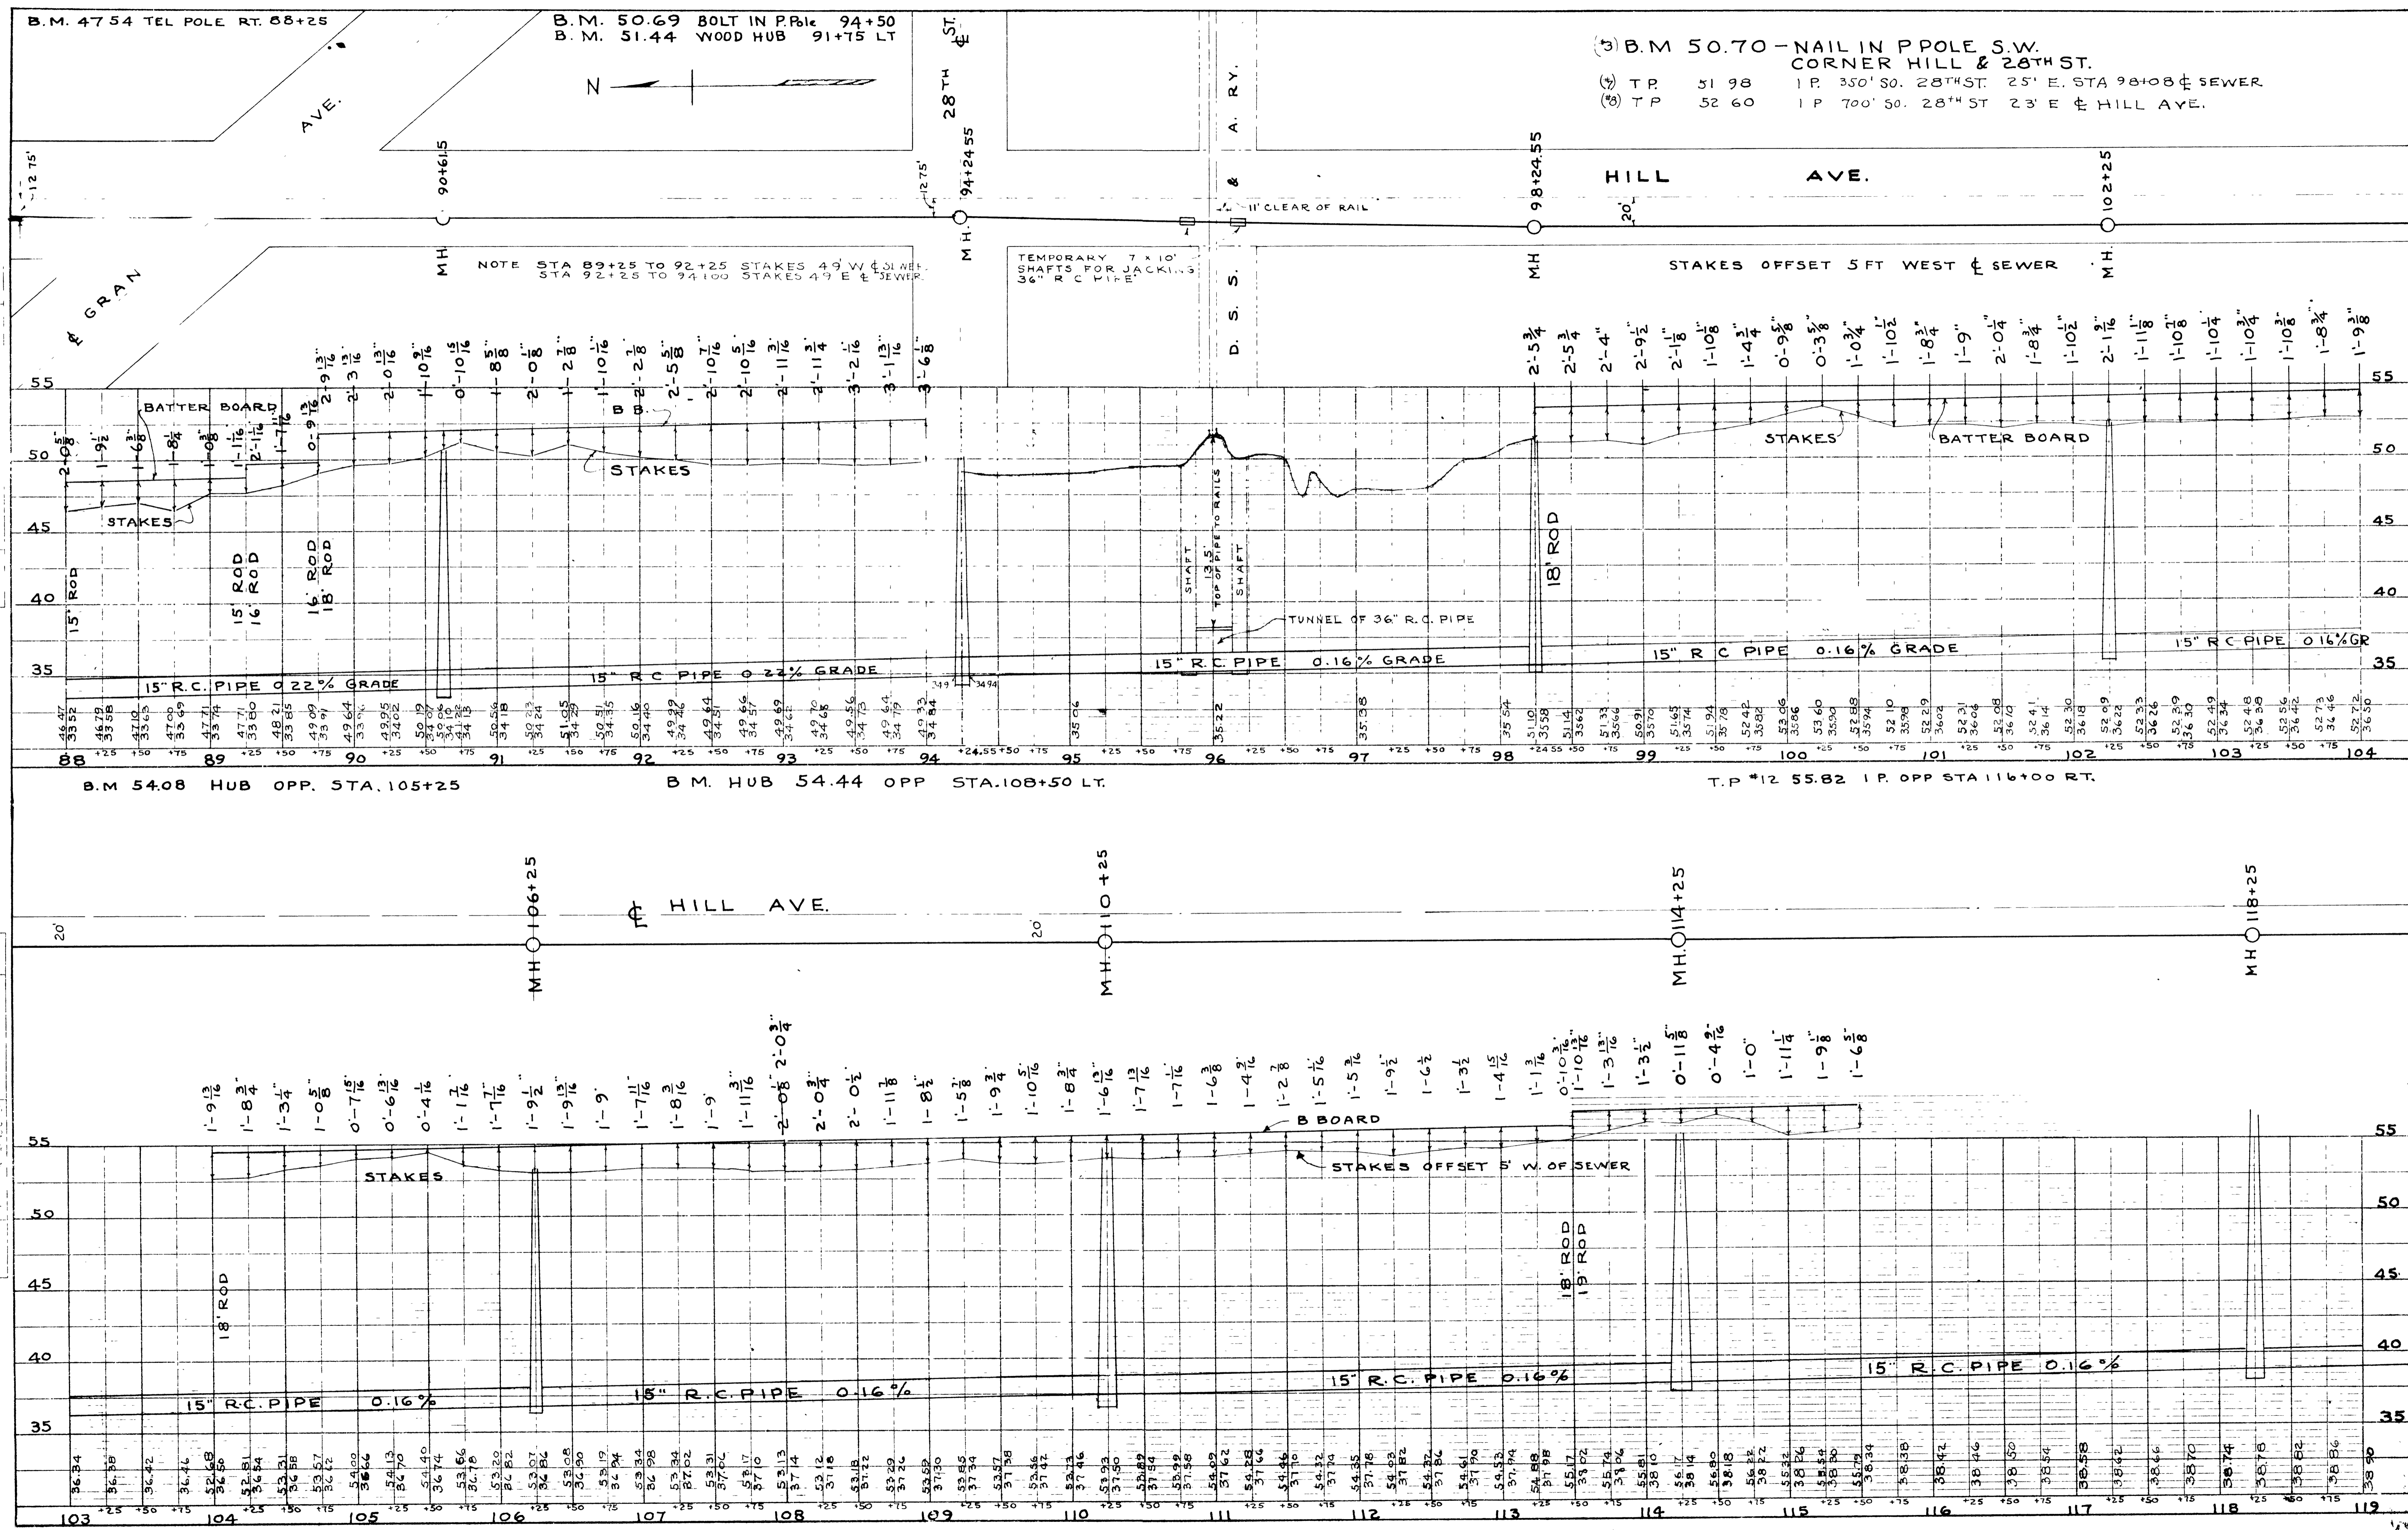

B.M. 47.54 TEL POLE RT. 88+25

B.M. 50.69 BOLT IN P. Pole 94+50  
 B.M. 51.44 WOOD HUB 91+15 LT

(3) B.M. 50.70 - NAIL IN P. POLE S.W. CORNER HILL & 28TH ST.  
 (2) T.P. 51.98 1 P. 350' SO. 28TH ST. 25' E. STA 98+08 & SEWER  
 (3) T.P. 52.60 1 P. 700' SO. 28TH ST 23' E & HILL AVE.

NOTE STA 89+25 TO 92+25 STAKES 4' W & 4' S. L. MEAS.  
 STA 92+25 TO 94+00 STAKES 4' E & 4' S. MEAS.

TEMPORARY  
 SHAFTS FOR 7' x 10'  
 36\"/>

STAKES OFFSET 5 FT WEST & SEWER

B.M. 54.08 HUB OPP. STA. 105+25

B.M. HUB 54.44 OPP. STA. 108+50 LT.

T.P. #12 55.82 1 P. OPP. STA. 116+00 RT.

MH 106+25

MH 110+25

MH 114+25

MH 118+25