
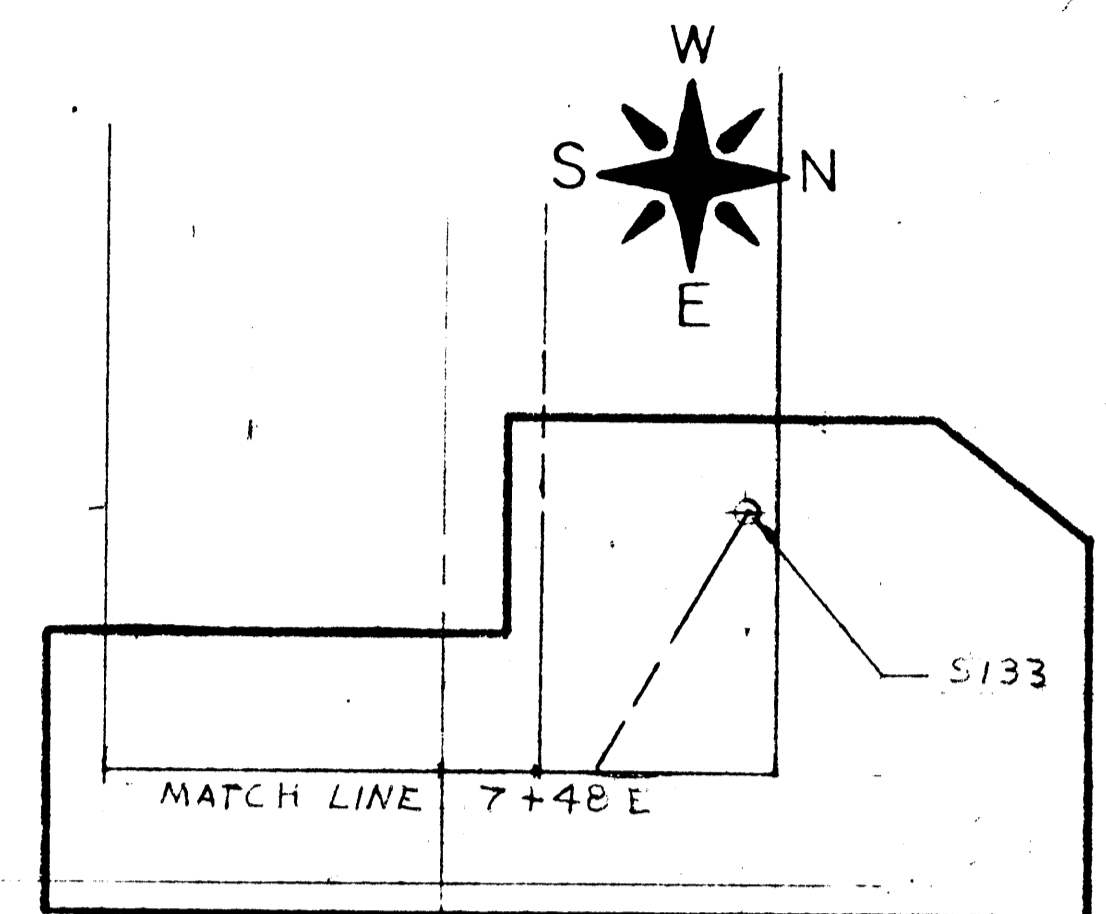


3
COLOR CODE



PLAN	SURVEYED	DATE
	BY	
	NO. 1	
	NO. 2	
	NO. 3	
	NO. 4	
	NO. 5	
	NO. 6	
	NO. 7	
	NO. 8	
	NO. 9	
	NO. 10	
	NO. 11	
	NO. 12	
	NO. 13	
	NO. 14	
	NO. 15	
	NO. 16	
	NO. 17	
	NO. 18	
	NO. 19	
	NO. 20	

PROFILE	SURVEYED	DATE
	BY	
	NO. 1	
	NO. 2	
	NO. 3	
	NO. 4	
	NO. 5	
	NO. 6	
	NO. 7	
	NO. 8	
	NO. 9	
	NO. 10	
	NO. 11	
	NO. 12	
	NO. 13	
	NO. 14	
	NO. 15	
	NO. 16	
	NO. 17	
	NO. 18	
	NO. 19	
	NO. 20	

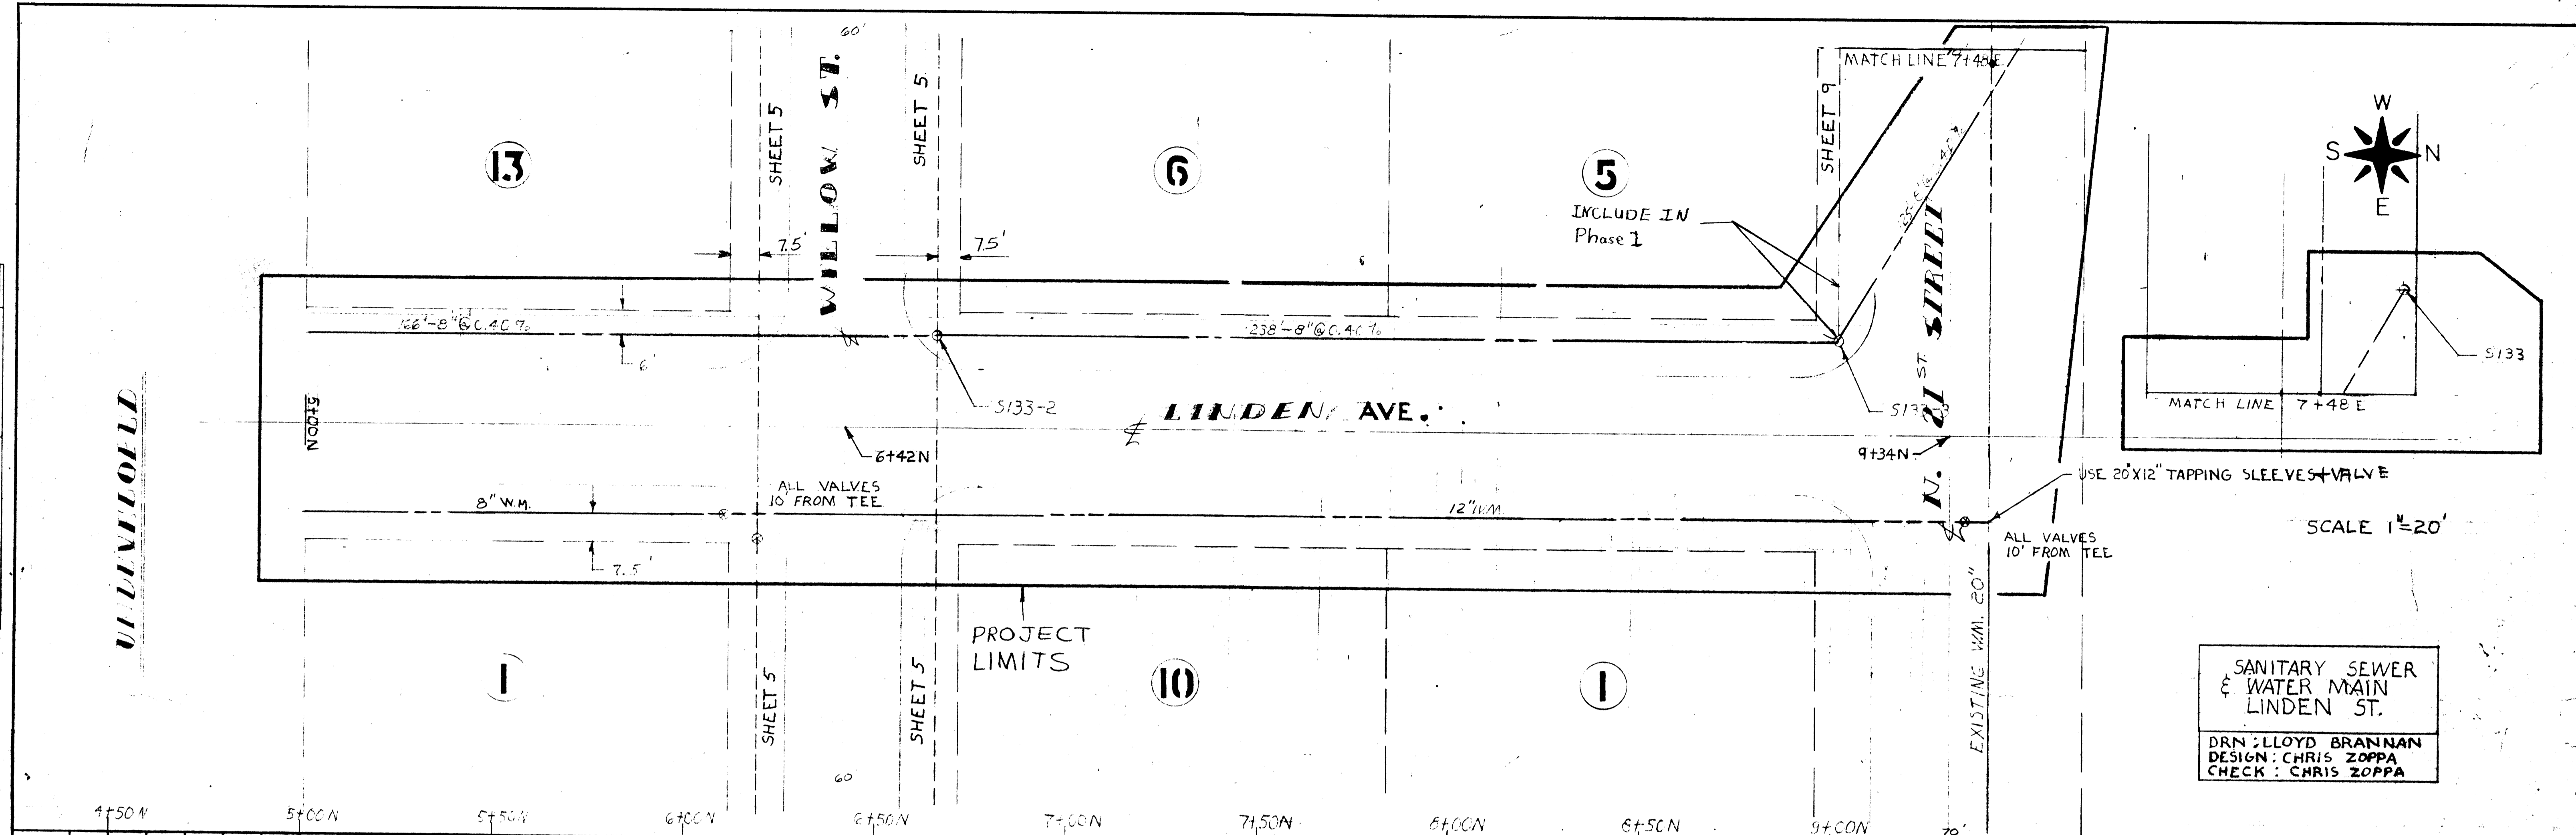

SCALE 1"=20'

SANITARY SEWER & WATER MAIN LINDEN ST.
 DRN: LLOYD BRANNAN
 DESIGN: CHRIS ZOPPA
 CHECK: CHRIS ZOPPA

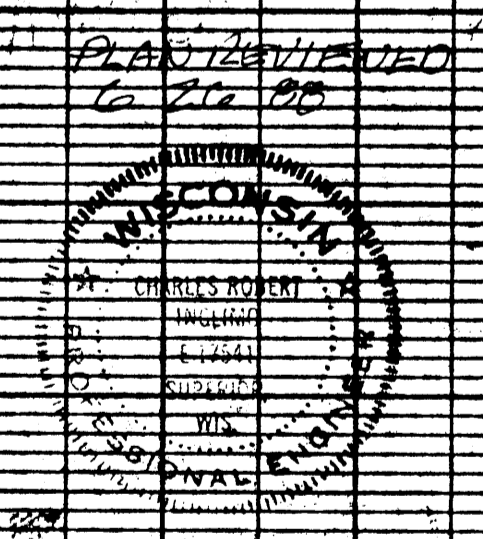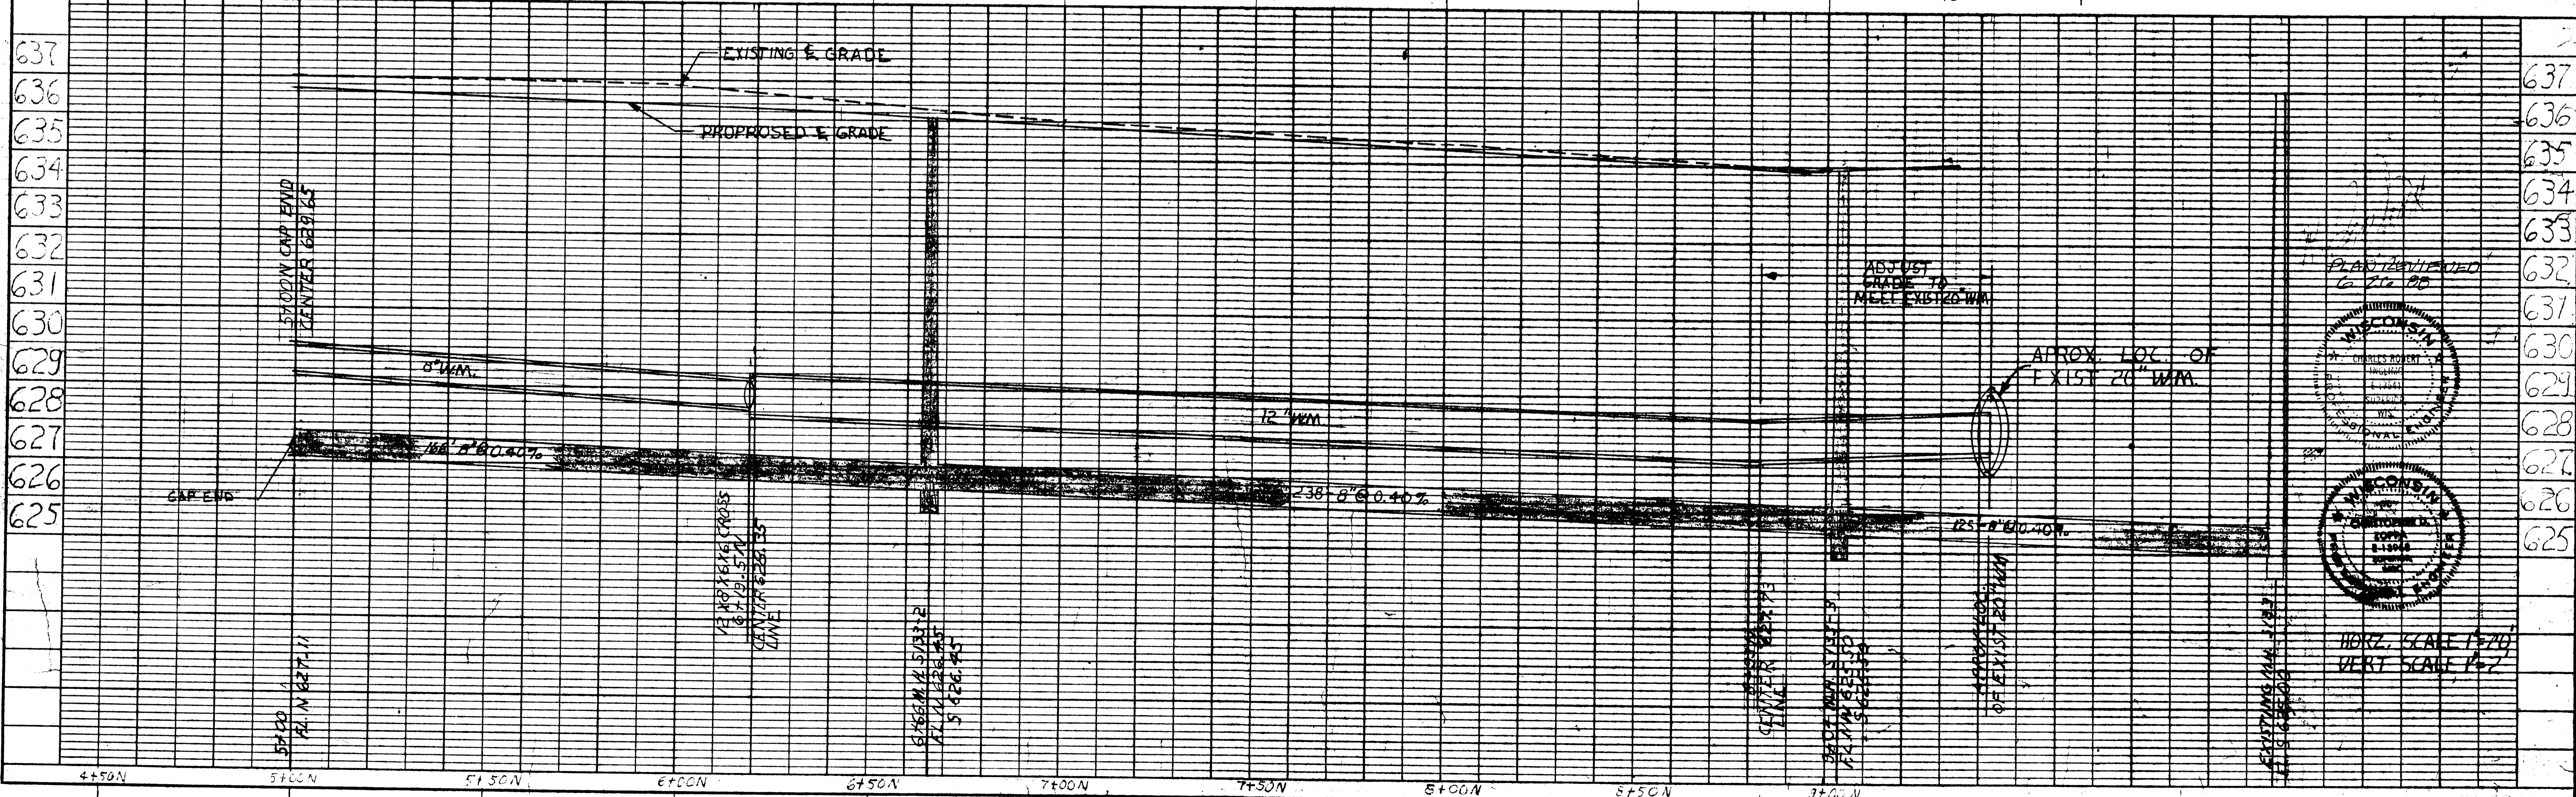

HORIZ. SCALE 1"=20'
 VERT. SCALE 1"=2'