



BENCH MARK	
Description	Elev.
Geo. Mon. #2494-36 - Cor. 14th Ave. E. & E. 8th St.	636.856

PLAN  
 SURVEYED  
 ALIGNMENT CHECKED  
 RT. OF WAY CHECKED  
 DATE 9-5-60  
 BY EWS  
 NO.

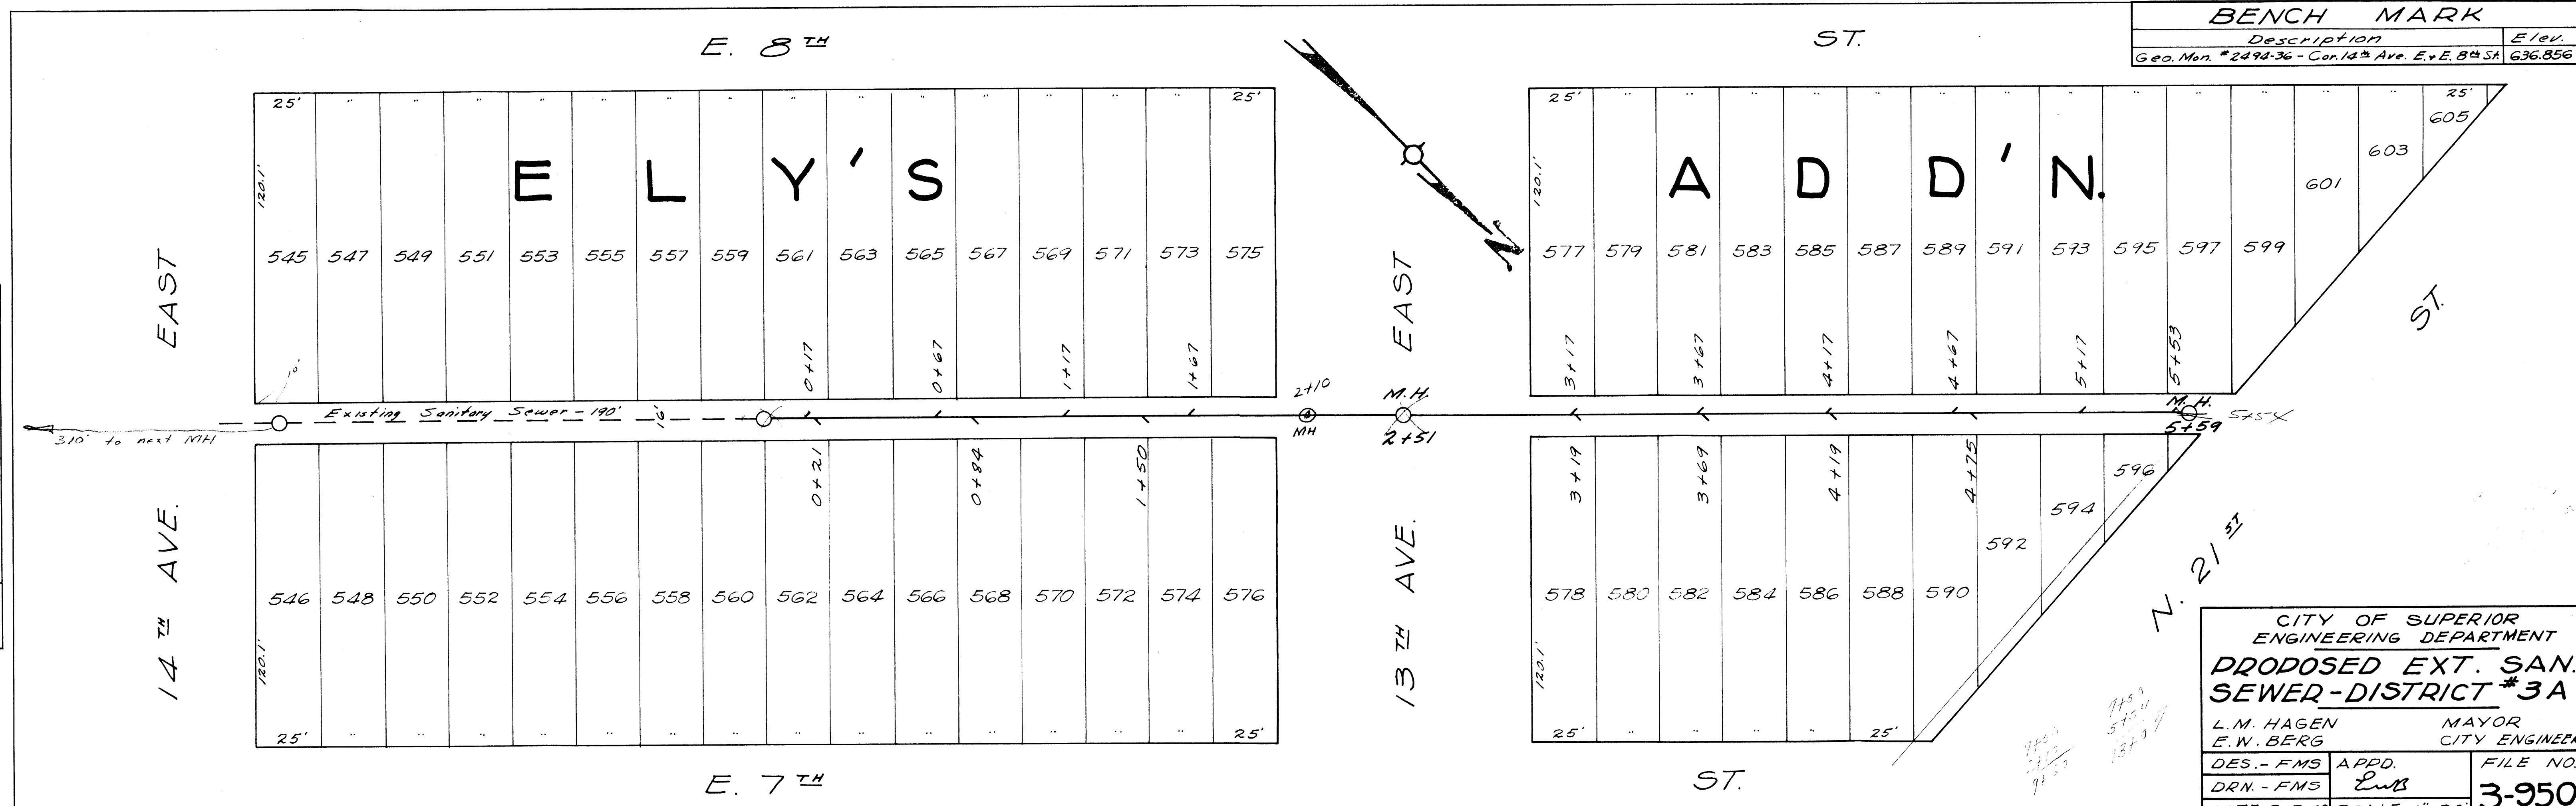

CITY OF SUPERIOR  
 ENGINEERING DEPARTMENT  
**PROPOSED EXT. SAN. SEWER-DISTRICT #3A**  
 L.M. HAGEN MAYOR  
 E.W. BERG CITY ENGINEER  
 DES.-FMS APPD. FILE NO.  
 DRN.-FMS EWB 3-950  
 DATE 9-5-60 SCALE 1"=30'

PROFILE  
 SURVEYED  
 GRADES CHECKED  
 B.M. NOTED  
 STRUCTURE NOTATIONS CHECKED  
 DATE 9-5-60  
 BY EWS  
 NO.

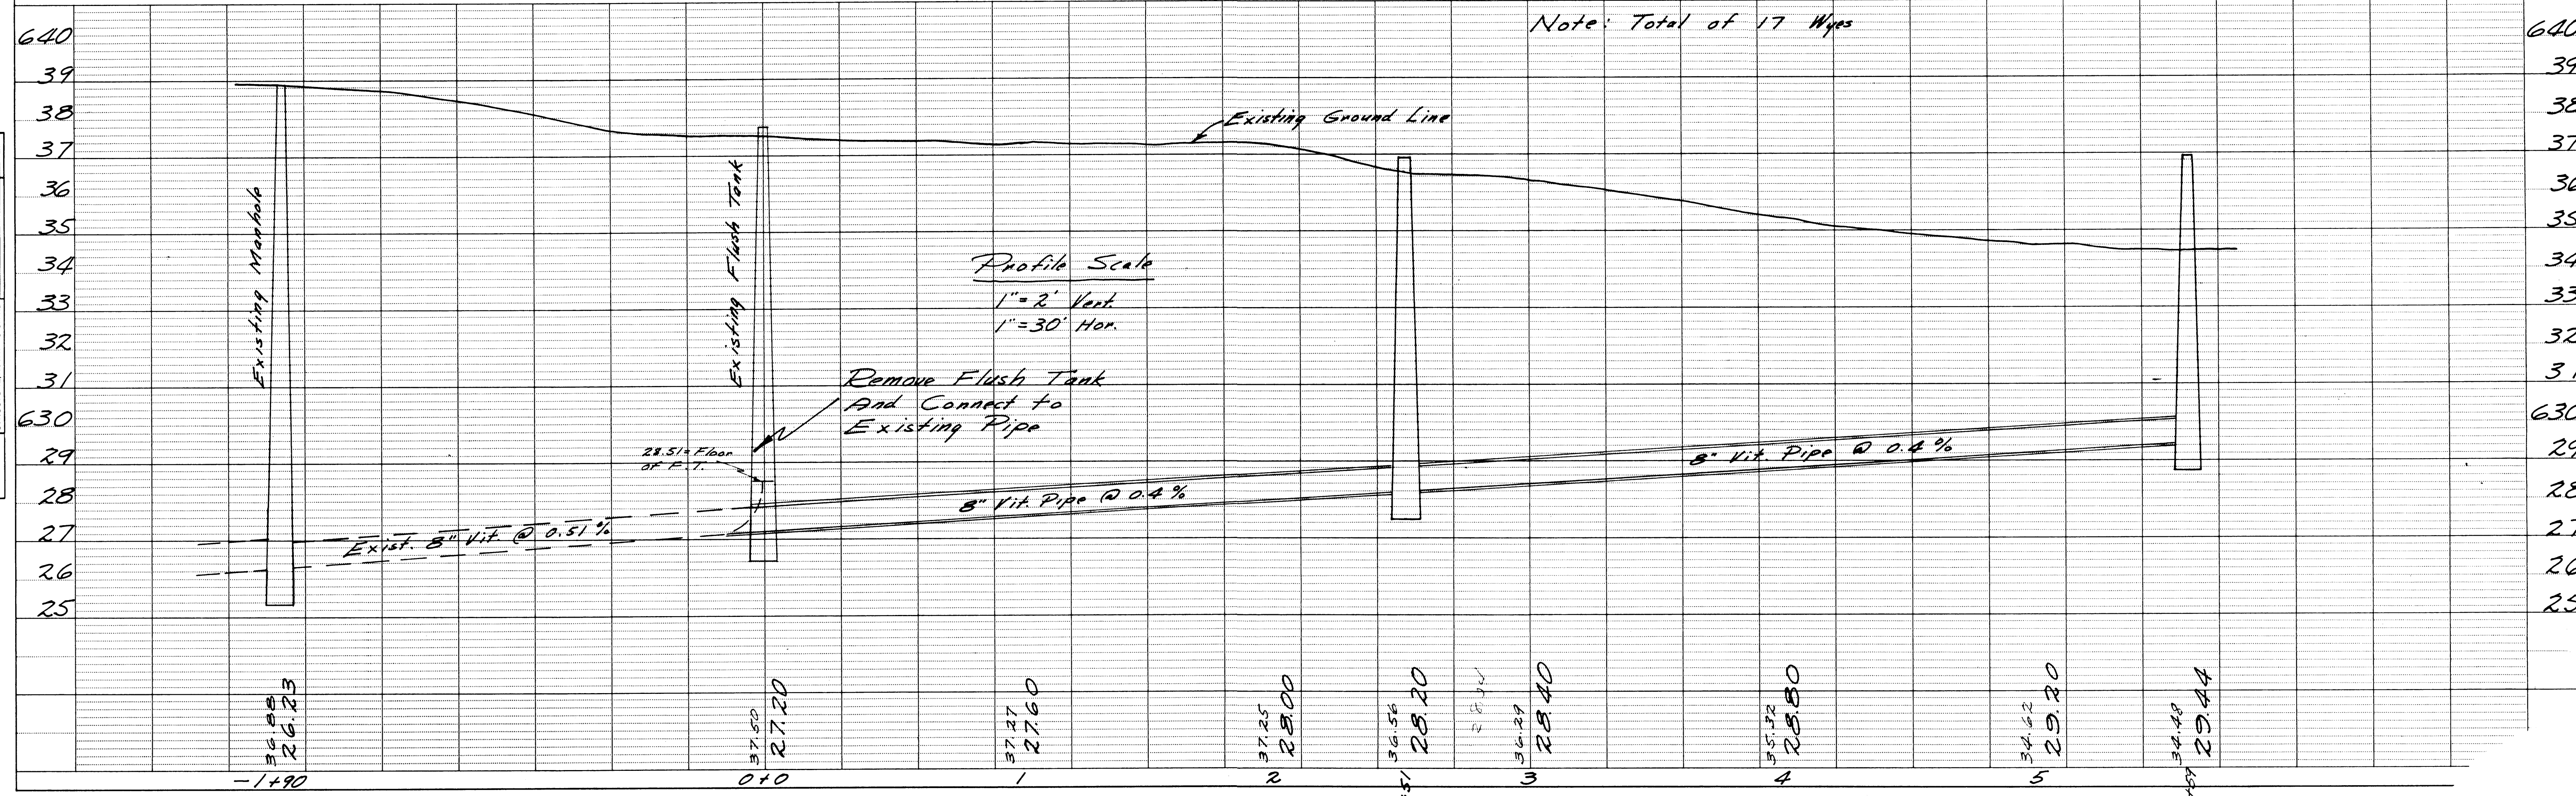

Ely's Add. Between N.