
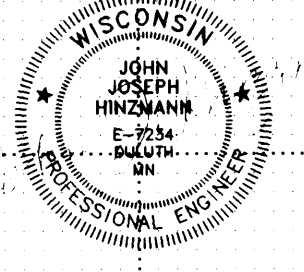


THE LOCATIONS OF EXISTING UNDERGROUND UTILITIES ARE SHOWN IN AN APPROXIMATE WAY ONLY AND HAVE NOT BEEN INDEPENDENTLY VERIFIED BY THE OWNER OR ITS REPRESENTATIVE. THE CONTRACTOR SHALL DETERMINE THE EXACT LOCATION OF ALL EXISTING UTILITIES BEFORE COMMENCING WORK, AND AGREES TO BE FULLY RESPONSIBLE FOR ANY AND ALL DAMAGES WHICH MIGHT BE OCCASIONED BY THE CONTRACTOR'S FAILURE TO EXACTLY LOCATE AND PRESERVE ANY AND ALL UNDERGROUND UTILITIES.

**DISCLAIMER**  
Call 8 Work Days Before You Dig!  
TOLL FREE 1-800-948-8971  
MILW. AREA (414) 289-1971  
TDD 1-800-848-2889

REVISD TRENCH DETAIL  
ADDED BALE CHECK DETAIL

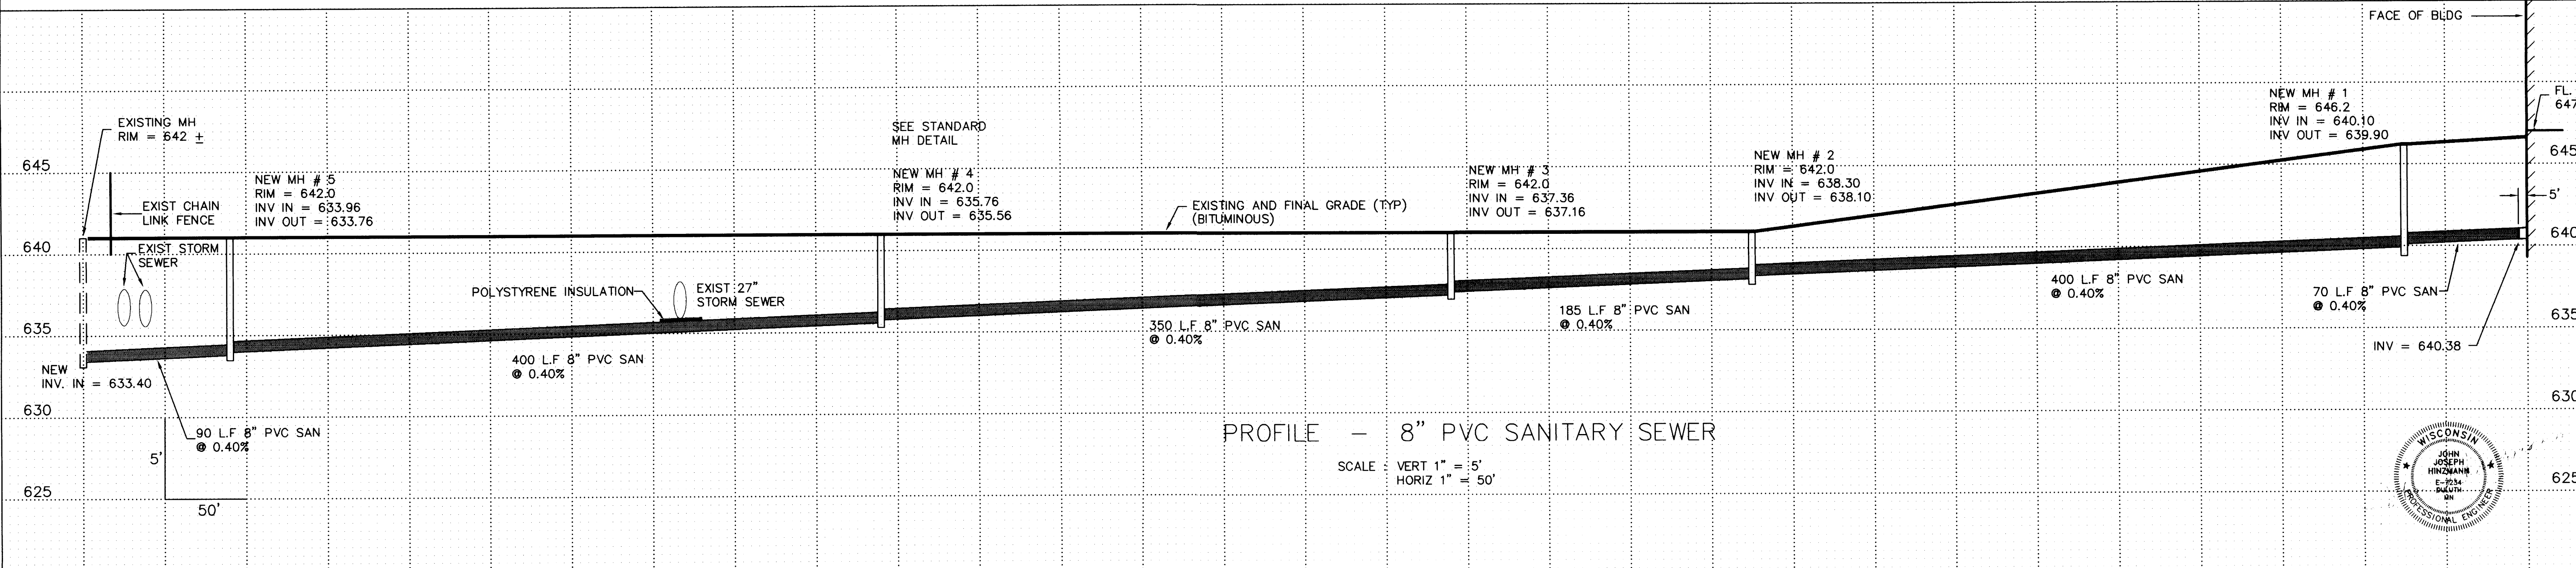

JUL 30 1997

P:\PROJECTS\197055\97055P02.DWG Thu Jul 24 14:53:25 1997