


CITY OF SUPERIOR  
 ENGINEERING DEPARTMENT  
 SANITARY SEWER EXTENSION  
 N 24<sup>TH</sup> ST.

B.C. HAGEN MAYOR  
 C.R. INGLIMO P.W. DIRECTOR

DES. G. LAVALLEY APPD.  
 DRN. D.E. SARRO  
 DATE 11-3-78 SCALE: AS SHOWN FILE NO.

644  
 643  
 642  
 641  
 640  
 639  
 638  
 637  
 636  
 635  
 634  
 633  
 632  
 631  
 630

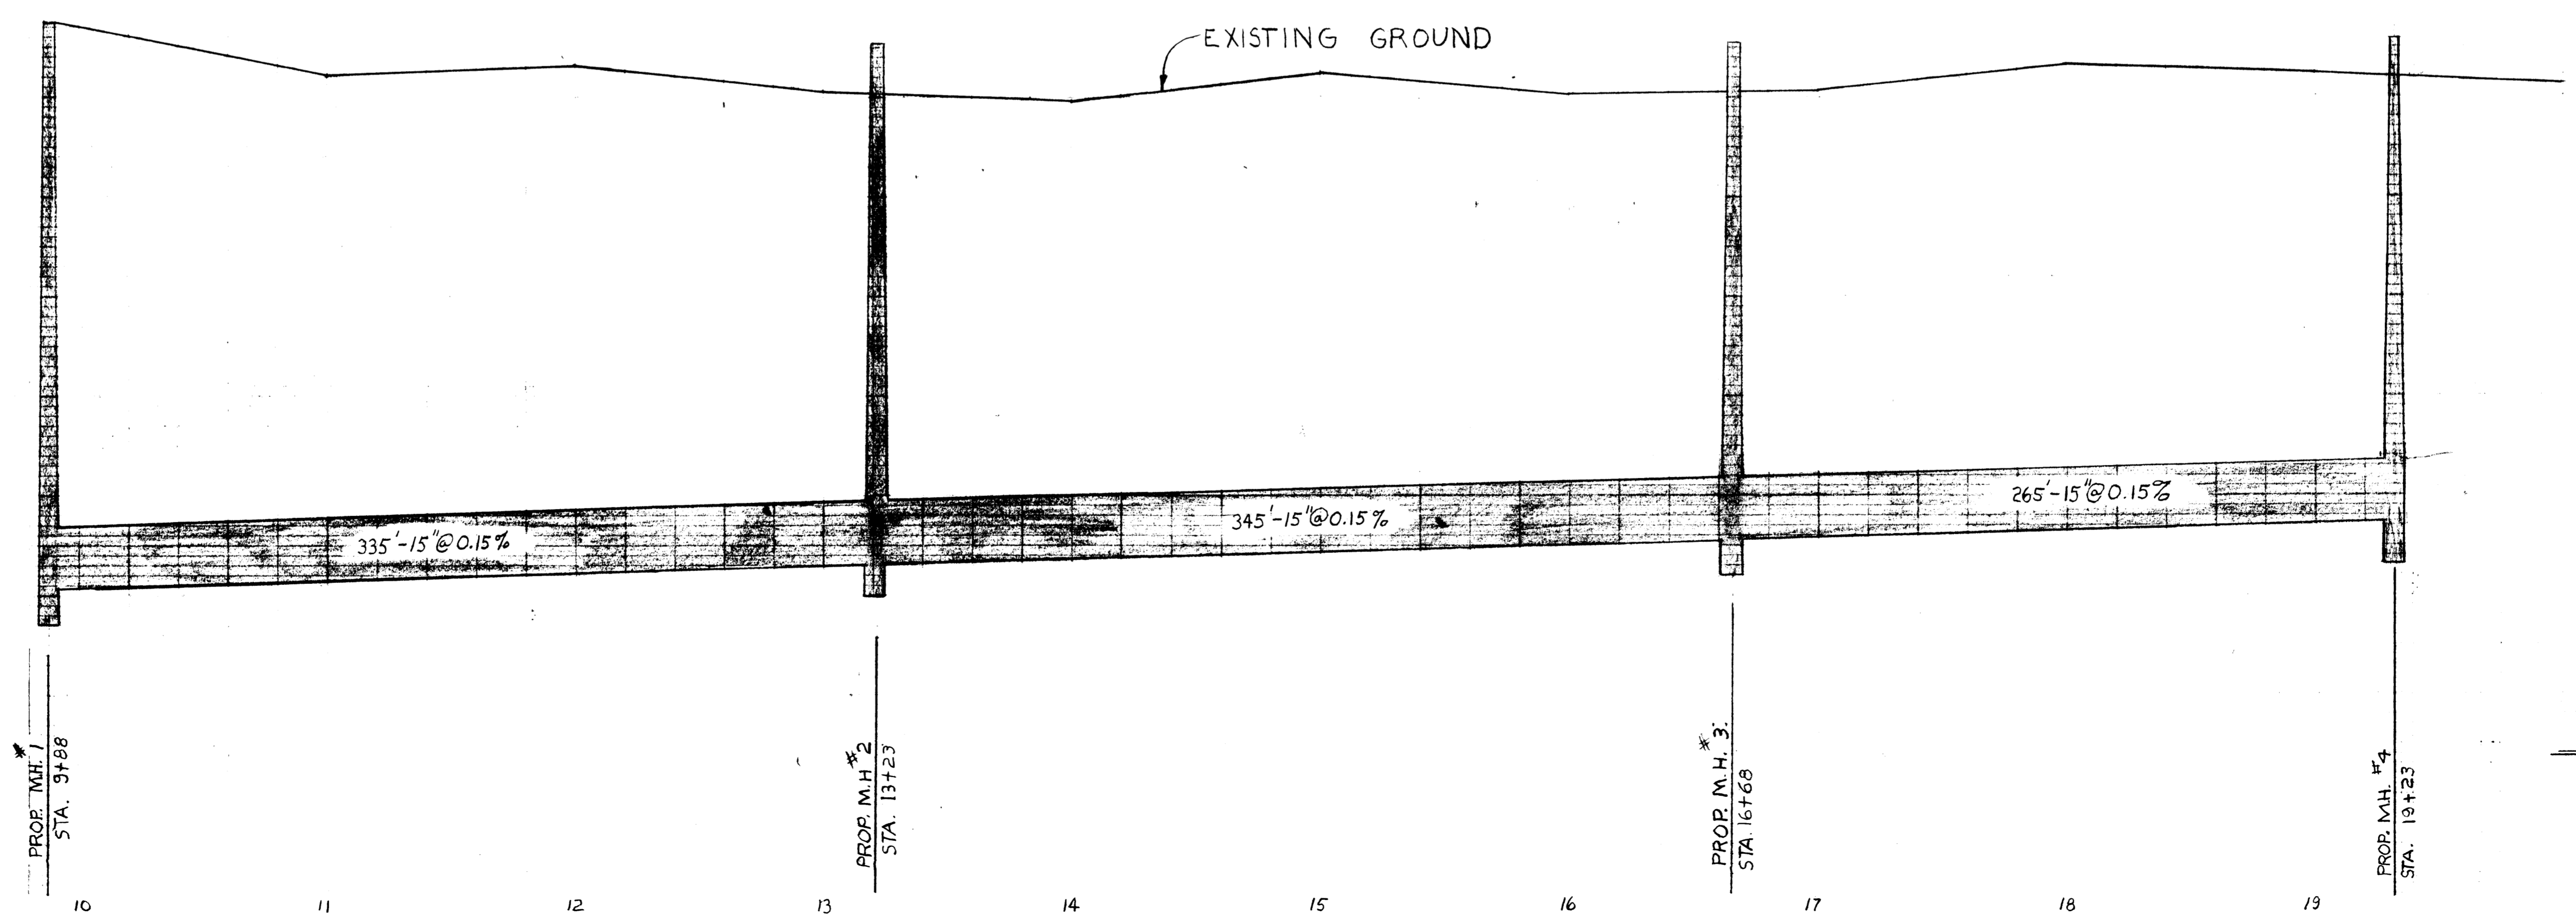

HORZ SCALE 1" = 40'  
 VERT SCALE 1" = 2'