


CITY OF SUPERIOR ENGINEERING DEPARTMENT		
PROPOSED SANITARY SEWER AT N. 26 TH AND HILL AVE.		
C.C. DENEWETH F.M. SEGUIN	MAYOR CITY ENGINEER	
DES. L.P.	APPD.	FILE NO.
DRN. T.B.W.		3-1092
DATE 7-31-72	SCALE 1"=40'	

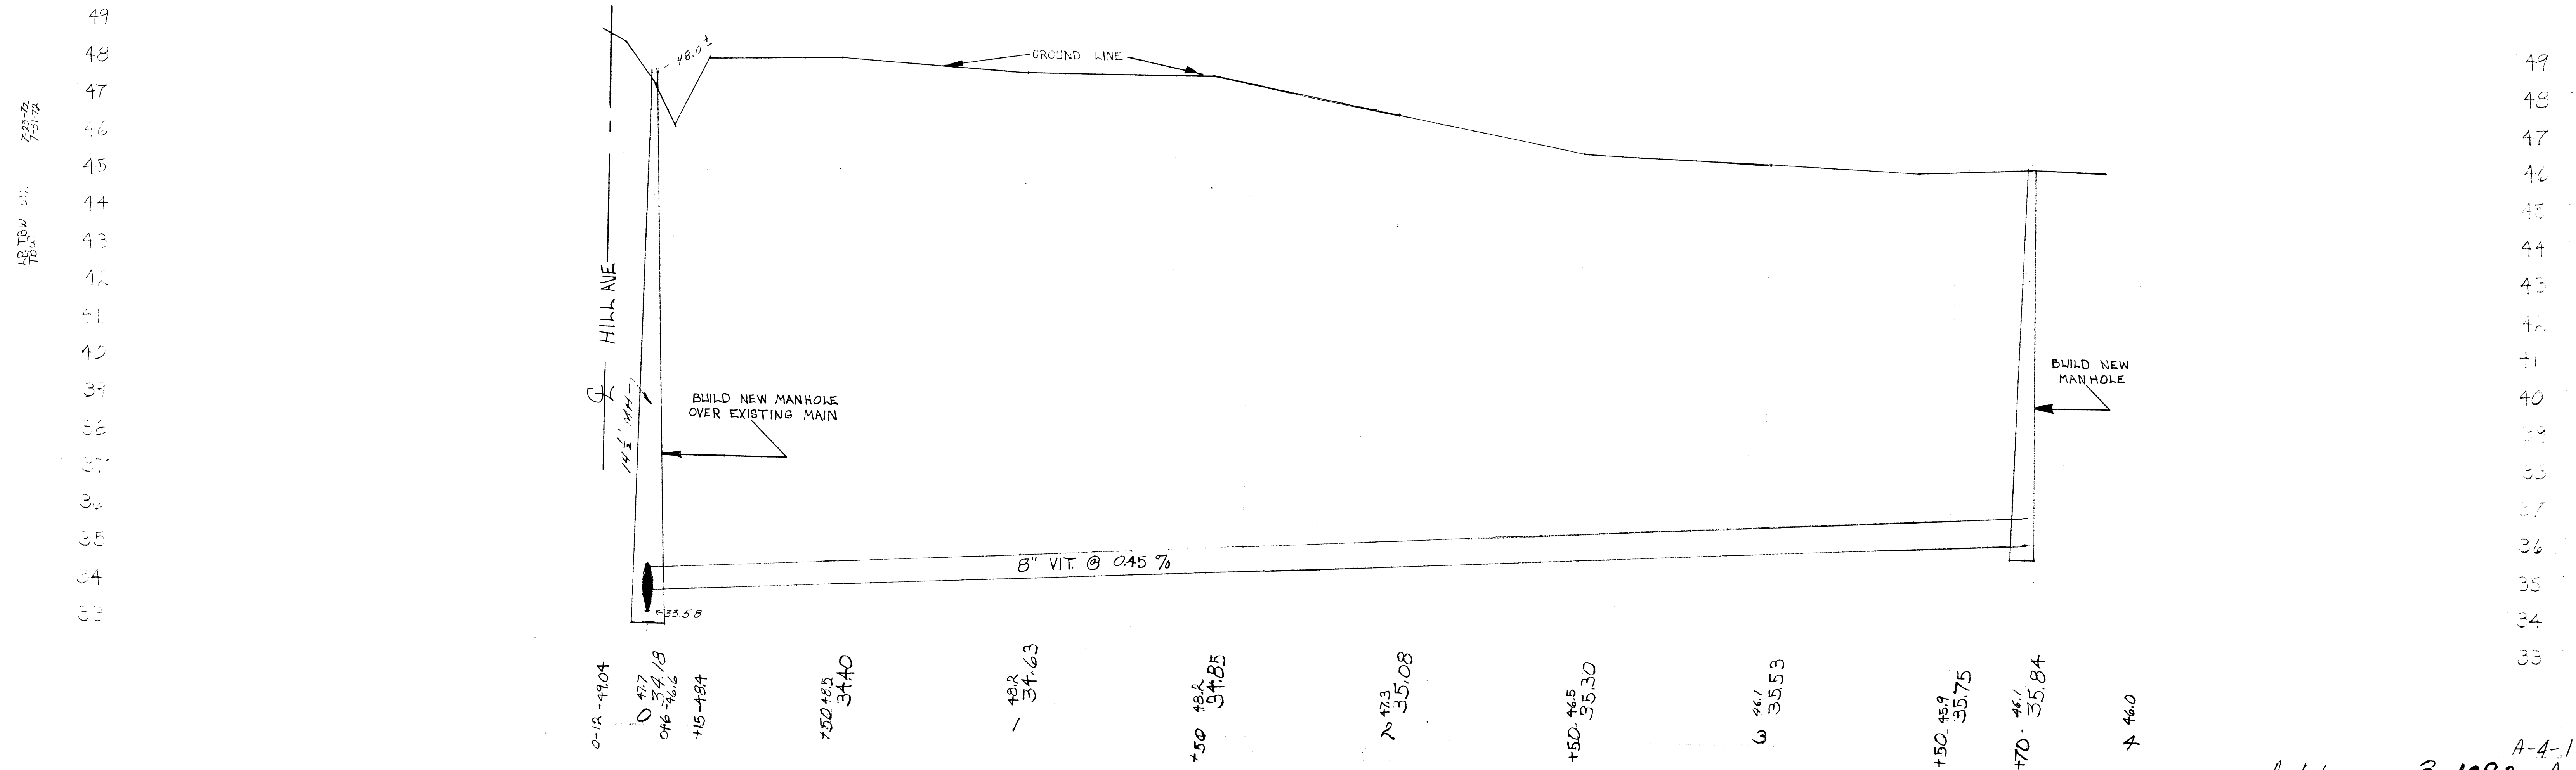

A-4-1
3-1092 A-4
San. Sewer - 26th & Hill Ave.