


CELLAR CODE





SANITARY SEWER & WATER SERVICES
N 21ST ST. 4+00E TO 8+48E
DWN BY: LLOYD BRANNAN
DESIGN BY: CHRIS ZOPPA
CHECK BY: CHRIS ZOPPA

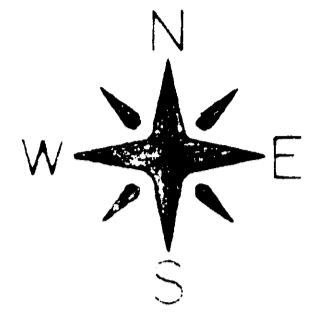

SCALE 1"=20'

PLAN	SURVEYED	DATE
	PLOTTED	
	NOTE BOOK	
	NO.	

PROFILE	SURVEYED	DATE
	PLOTTED	
	NOTE BOOK	
	NO.	

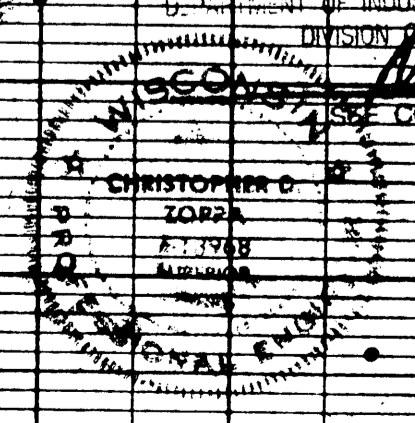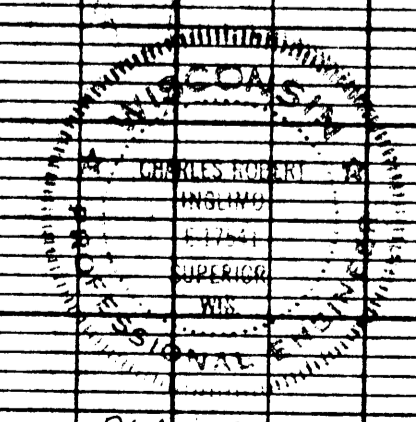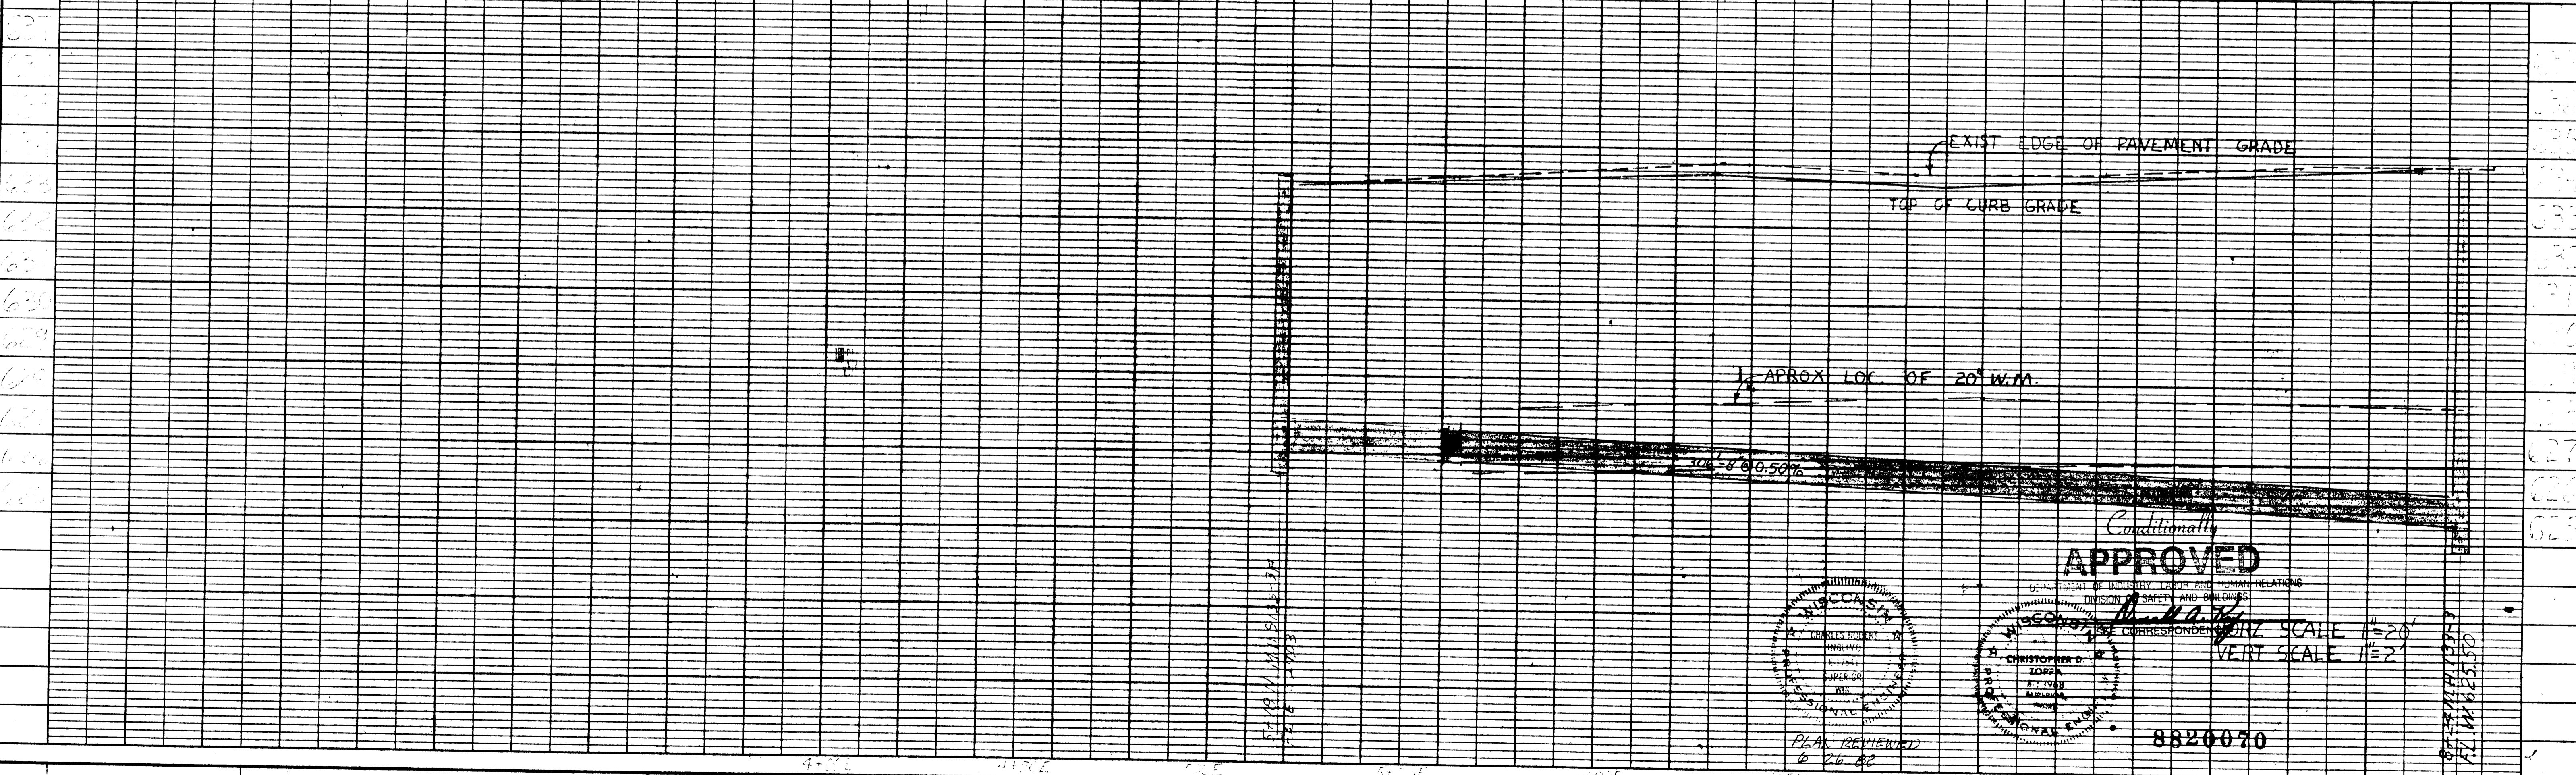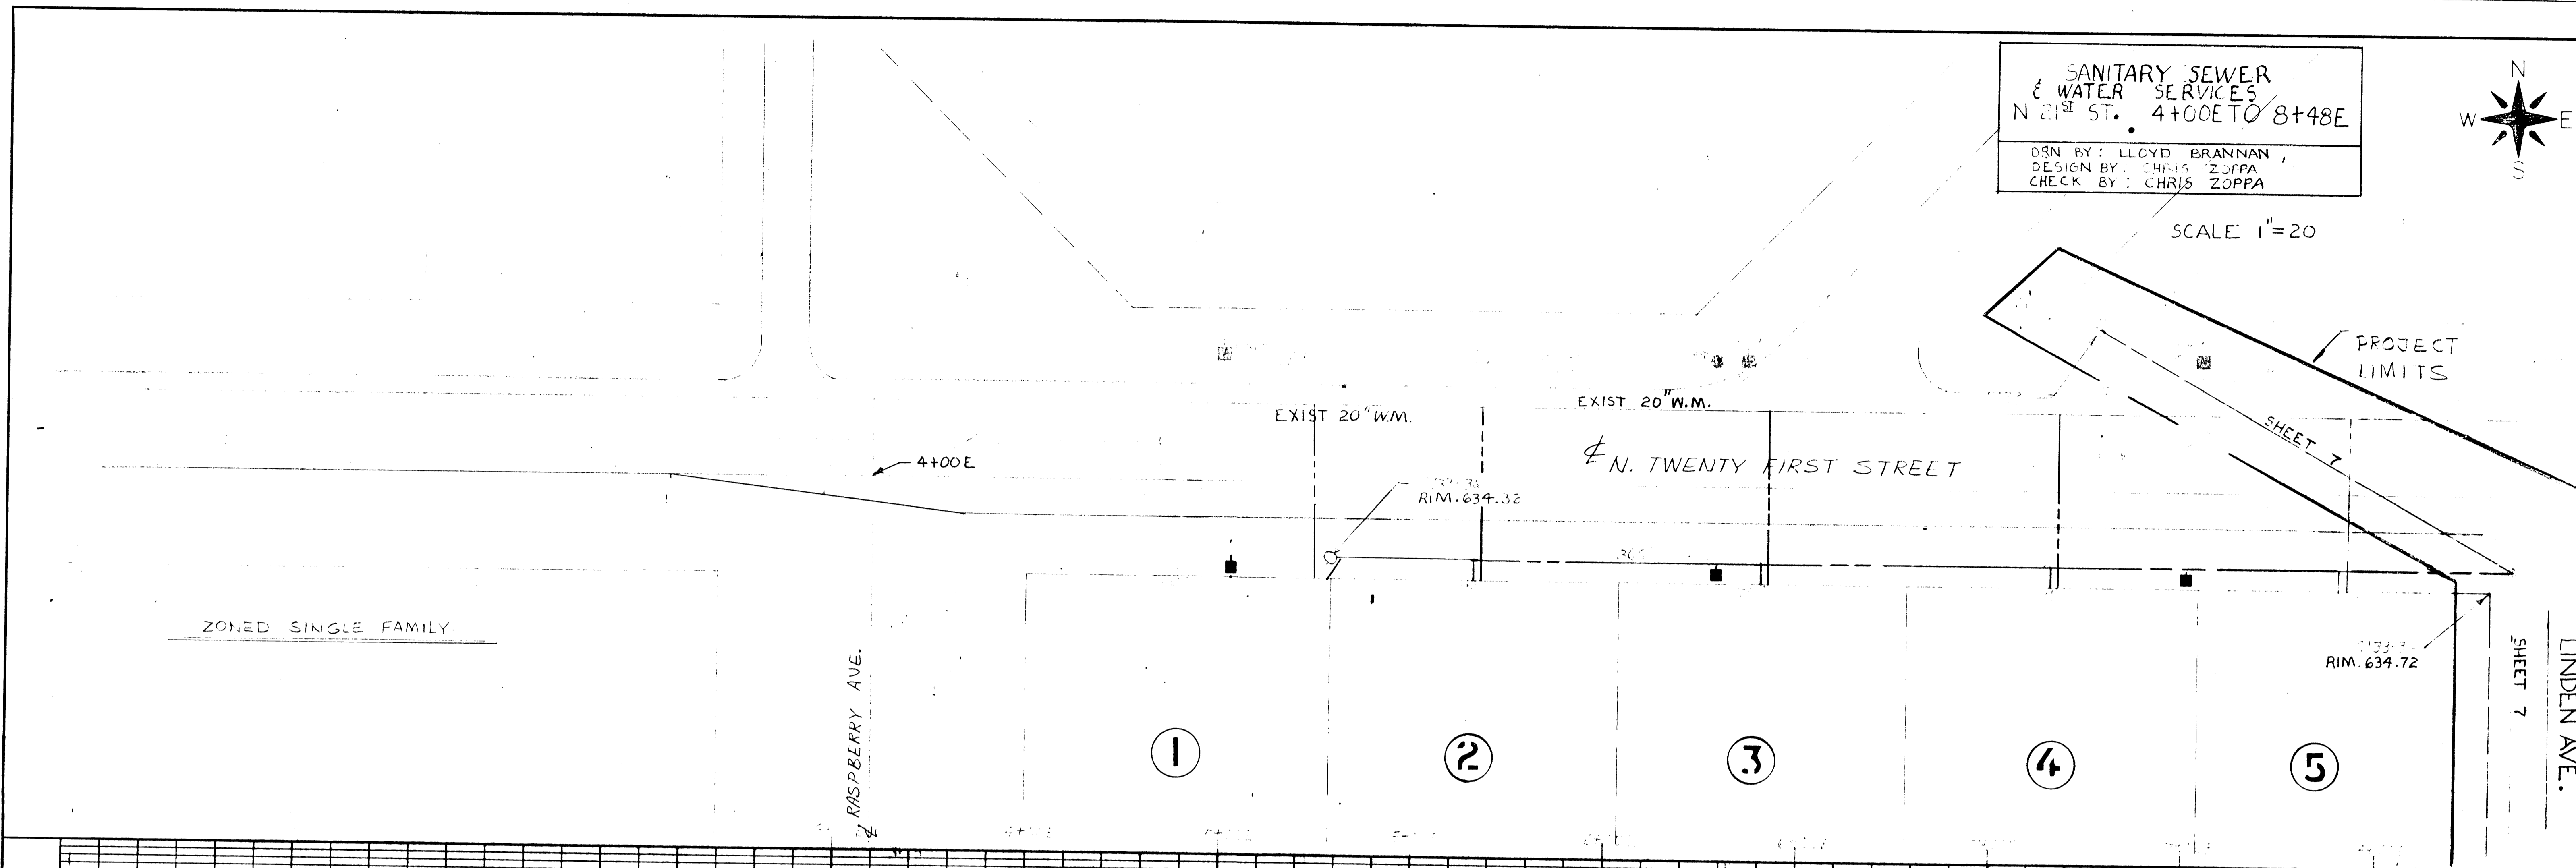

Conditionally APPROVED

SCALE 1"=20'
VERT SCALE 1"=2'

8820070