


12
COLOR CODE




SANITARY SEWER &
WATER SERVICE N. 21 ST.
8+48E TO 12+85E
D.R.N.: LLOYD BRANNAN
DESIGN: CHRIS ZOPPA
CHECKED: CHRIS ZOPPA

SCALE 1"=20'

PLAN
SURVEYED
NOTE BOOK
ALIGNED CHECKED
RT. OF WAY CHECKED

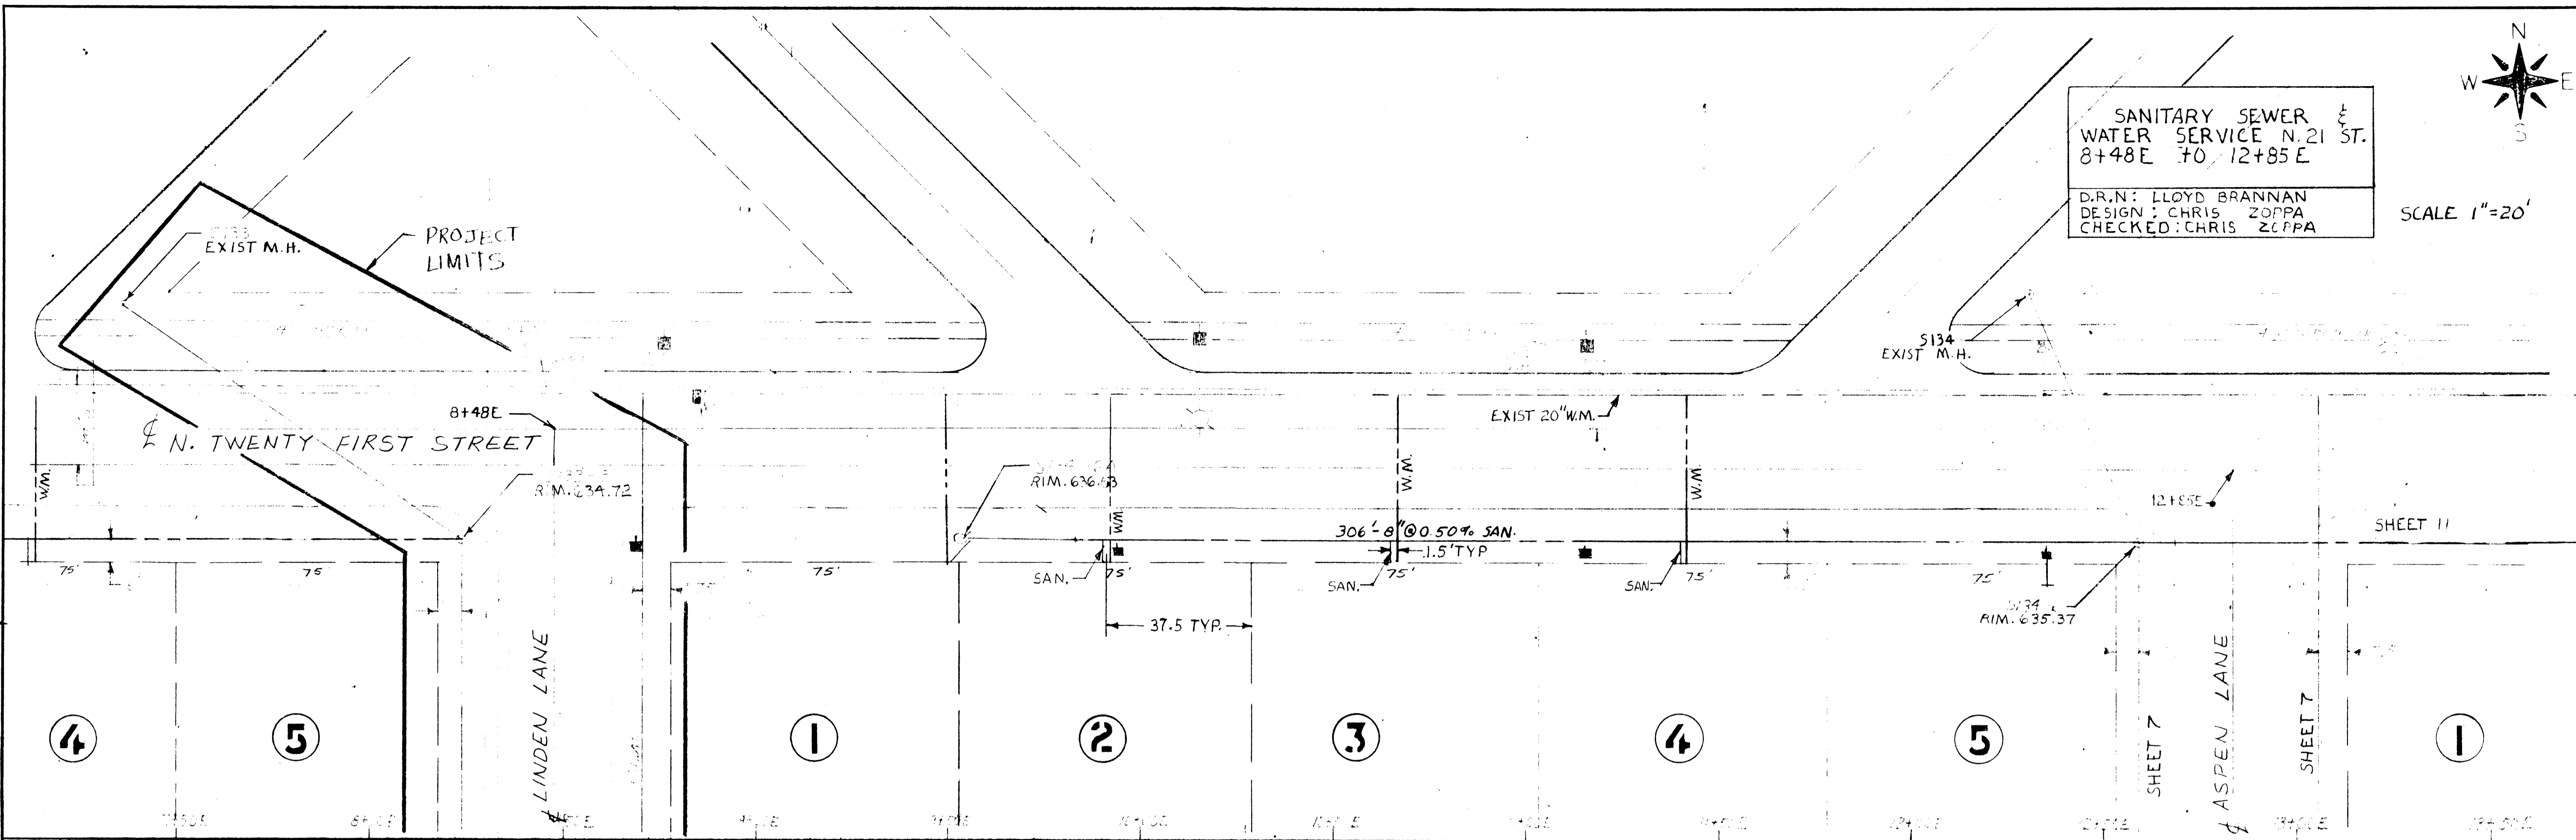

PROFILE
SURVEYED
NOTE BOOK
GRADES CHECKED
B.M. NOTED
NO.

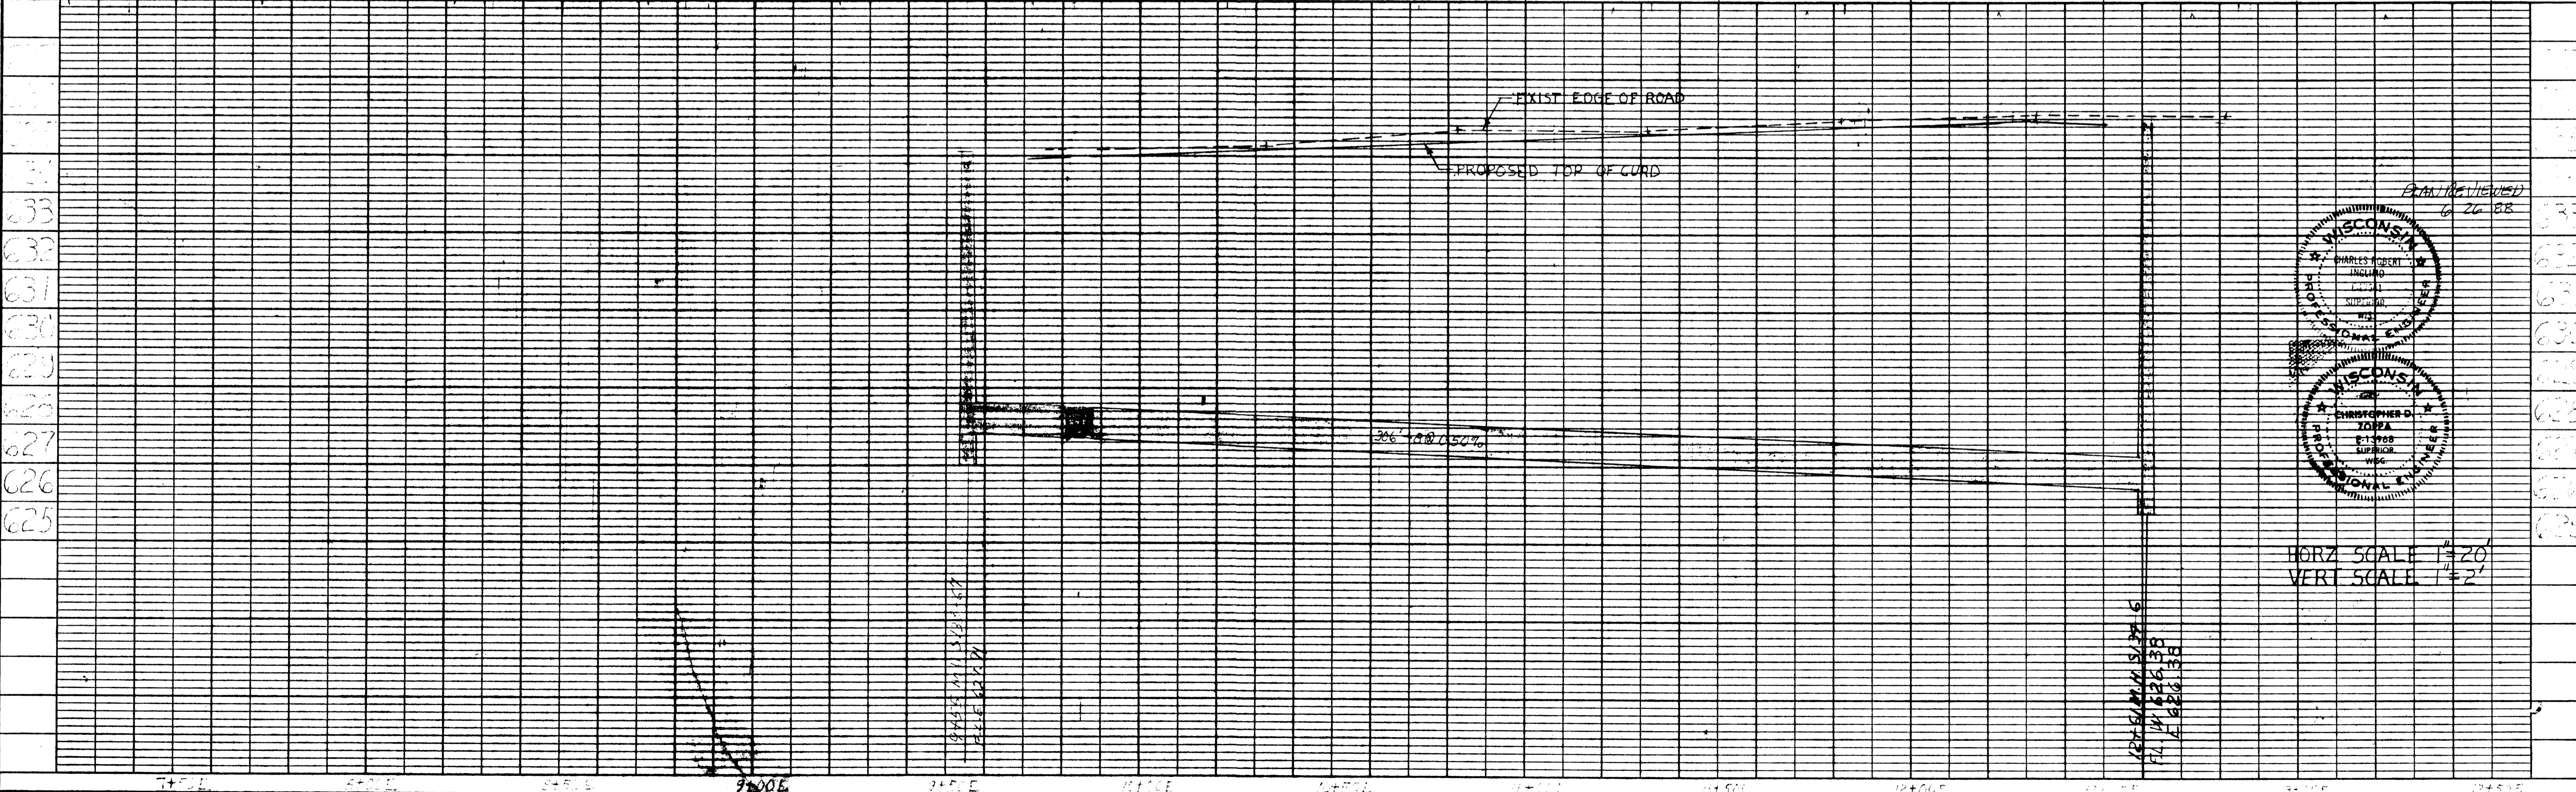

WISCONSIN
CHARLES ROBERT
INGLING
REGISTERED
SUPERVISOR
NO. 1044
EXPIRES 12/31/00

WISCONSIN
CHRISTOPHER D.
ZOPPA
REGISTERED
SUPERVISOR
NO. 1044
EXPIRES 12/31/00

HORZ SCALE 1"=20'
VERT SCALE 1"=2'