


PROPERTY MAP-NO. 1
PROPOSED SANITARY SEWER - DISTRICT # 3B
ASSESSMENT AREA - NORMAL VIEW ADDITION

"A" LINE

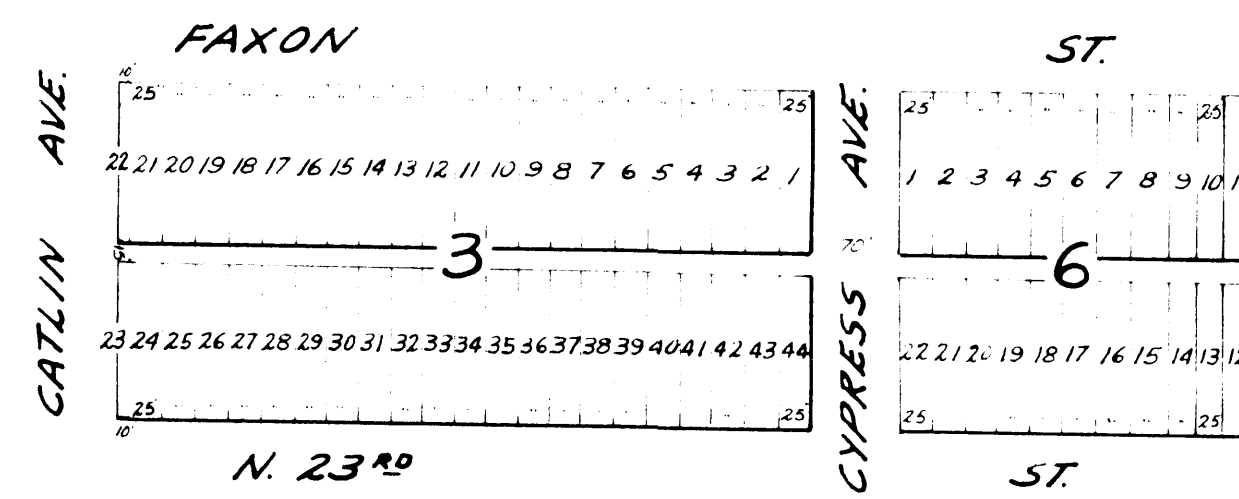

DESCRIPTION	OWNER	ADDRESS	ASSESSED BENEFITS	DESCRIPTION	OWNER	ADDRESS	ASSESSED BENEFITS
LOT 1 BLK 3 NORMAL VIEW ADD.	EDWARDS REALTY CO.	610 TOWER AVE. SUPERIOR, WIS.		LOT 37 BLK 3 NORMAL VIEW ADD.	W.G. & V.M. NYSTROM	BADGER AGENCY HIS BELKNAP	
LOT 2 " " " " " "	" " " " " "	" " " " " "		LOT 38 " " " " " "	" " " " " "	" " " " " "	
LOT 3 " " " " " "	" " " " " "	" " " " " "		LOT 39 " " " " " "	" " " " " "	" " " " " "	
LOT 4 " " " " " "	" " " " " "	" " " " " "		LOT 40 " " " " " "	" " " " " "	" " " " " "	
LOT 5 " " " " " "	" " " " " "	" " " " " "		LOT 41 " " " " " "	" " " " " "	" " " " " "	
LOT 6 " " " " " "	" " " " " "	" " " " " "		LOT 42 " " " " " "	" " " " " "	" " " " " "	
LOT 7 " " " " " "	" " " " " "	" " " " " "		LOT 43 " " " " " "	" " " " " "	" " " " " "	
LOT 8 " " " " " "	EDWARDS REALTY CO.	610 TOWER AVE.		LOT 44 " " " " " "	" " " " " "	" " " " " "	
LOT 9 " " " " " "	" " " " " "	" " " " " "		LOT 1 BLK 6	" " " " " "	" " " " " "	
LOT 10 " " " " " "	" " " " " "	" " " " " "		LOT 2 " " " " " "	21 ST ST. CO.	HOLDEN'S INS. CO. 925 TOWER, CITY	
LOT 11 " " " " " "	" " " " " "	" " " " " "		LOT 3 " " " " " "	" " " " " "	" " " " " "	
LOT 12 " " " " " "	" " " " " "	" " " " " "		LOT 4 " " " " " "	" " " " " "	" " " " " "	
LOT 13 " " " " " "	" " " " " "	" " " " " "		LOT 5 " " " " " "	DORTHY SKONNARD	% R.E. SKONNARD 1630 LAUREL ST. SAN CARLOS, CALIF.	
LOT 14 " " " " " "	EDWARDS REALTY CO.	610 TOWER AVE. SUPERIOR		LOT 6 " " " " " "	" " " " " "	" " " " " "	
LOT 15 " " " " " "	" " " " " "	" " " " " "		LOT 7 " " " " " "	W.G. & V.M. NYSTROM	BADGER AGENCY HIS BELKNAP ST	
LOT 16 " " " " " "	" " " " " "	" " " " " "		LOT 8 " " " " " "	" " " " " "	" " " " " "	
LOT 17 " " " " " "	" " " " " "	" " " " " "		LOT 9 " " " " " "	" " " " " "	" " " " " "	
LOT 18 " " " " " "	" " " " " "	" " " " " "		LOT 10 " " " " " "	" " " " " "	" " " " " "	
LOT 19 " " " " " "	" " " " " "	" " " " " "		LOT 11 " " " " " "	" " " " " "	" " " " " "	
LOT 20 " " " " " "	" " " " " "	" " " " " "		LOT 12 " " " " " "	" " " " " "	" " " " " "	
LOT 21 " " " " " "	H. D. HANSON	369 VINCENT DRIVE MOUNTAIN VIEW, CALIF.		LOT 13 " " " " " "	" " " " " "	" " " " " "	
E 10 LOT 22	" " " " " "	" " " " " "		LOT 14 " " " " " "	" " " " " "	" " " " " "	
E 10 LOT 23	CITY OF SUPERIOR	SUPERIOR WIS.		LOT 15 " " " " " "	" " " " " "	" " " " " "	
LOT 24 " " " " " "	R.H. & D.H. ROSS	1901 JOHN AVE. SUPERIOR, WIS.		LOT 16 " " " " " "	" " " " " "	" " " " " "	
LOT 25 " " " " " "	W.G. & V.M. NYSTROM	BADGER AGENCY HIS BELKNAP ST		LOT 17 " " " " " "	" " " " " "	" " " " " "	
LOT 26 " " " " " "	21 ST ST. CO.	HOLDEN'S INS. CO. 925 TOWER, CITY		LOT 18 " " " " " "	" " " " " "	" " " " " "	
LOT 27 " " " " " "	" " " " " "	" " " " " "		LOT 19 " " " " " "	" " " " " "	" " " " " "	
LOT 28 " " " " " "	" " " " " "	" " " " " "		LOT 20 " " " " " "	" " " " " "	" " " " " "	
LOT 29 " " " " " "	" " " " " "	" " " " " "		LOT 21 " " " " " "	S. M. MILLER	MRS. SUSAN MILLER 816 SO. 10 TH ST. GRAND FORKS, N.DAK.	
LOT 30 " " " " " "	W.G. & V.M. NYSTROM	BADGER AGENCY HIS BELKNAP ST		LOT 22 " " " " " "	" " " " " "	" " " " " "	
LOT 31 " " " " " "	" " " " " "	" " " " " "					
LOT 32 " " " " " "	" " " " " "	" " " " " "					
LOT 33 " " " " " "	" " " " " "	" " " " " "					
LOT 34 " " " " " "	" " " " " "	" " " " " "					
LOT 35 " " " " " "	" " " " " "	" " " " " "					
LOT 36 " " " " " "	" " " " " "	" " " " " "					