



# ConnectSuperior Capital Projects Fund Broadband Infrastructure Program

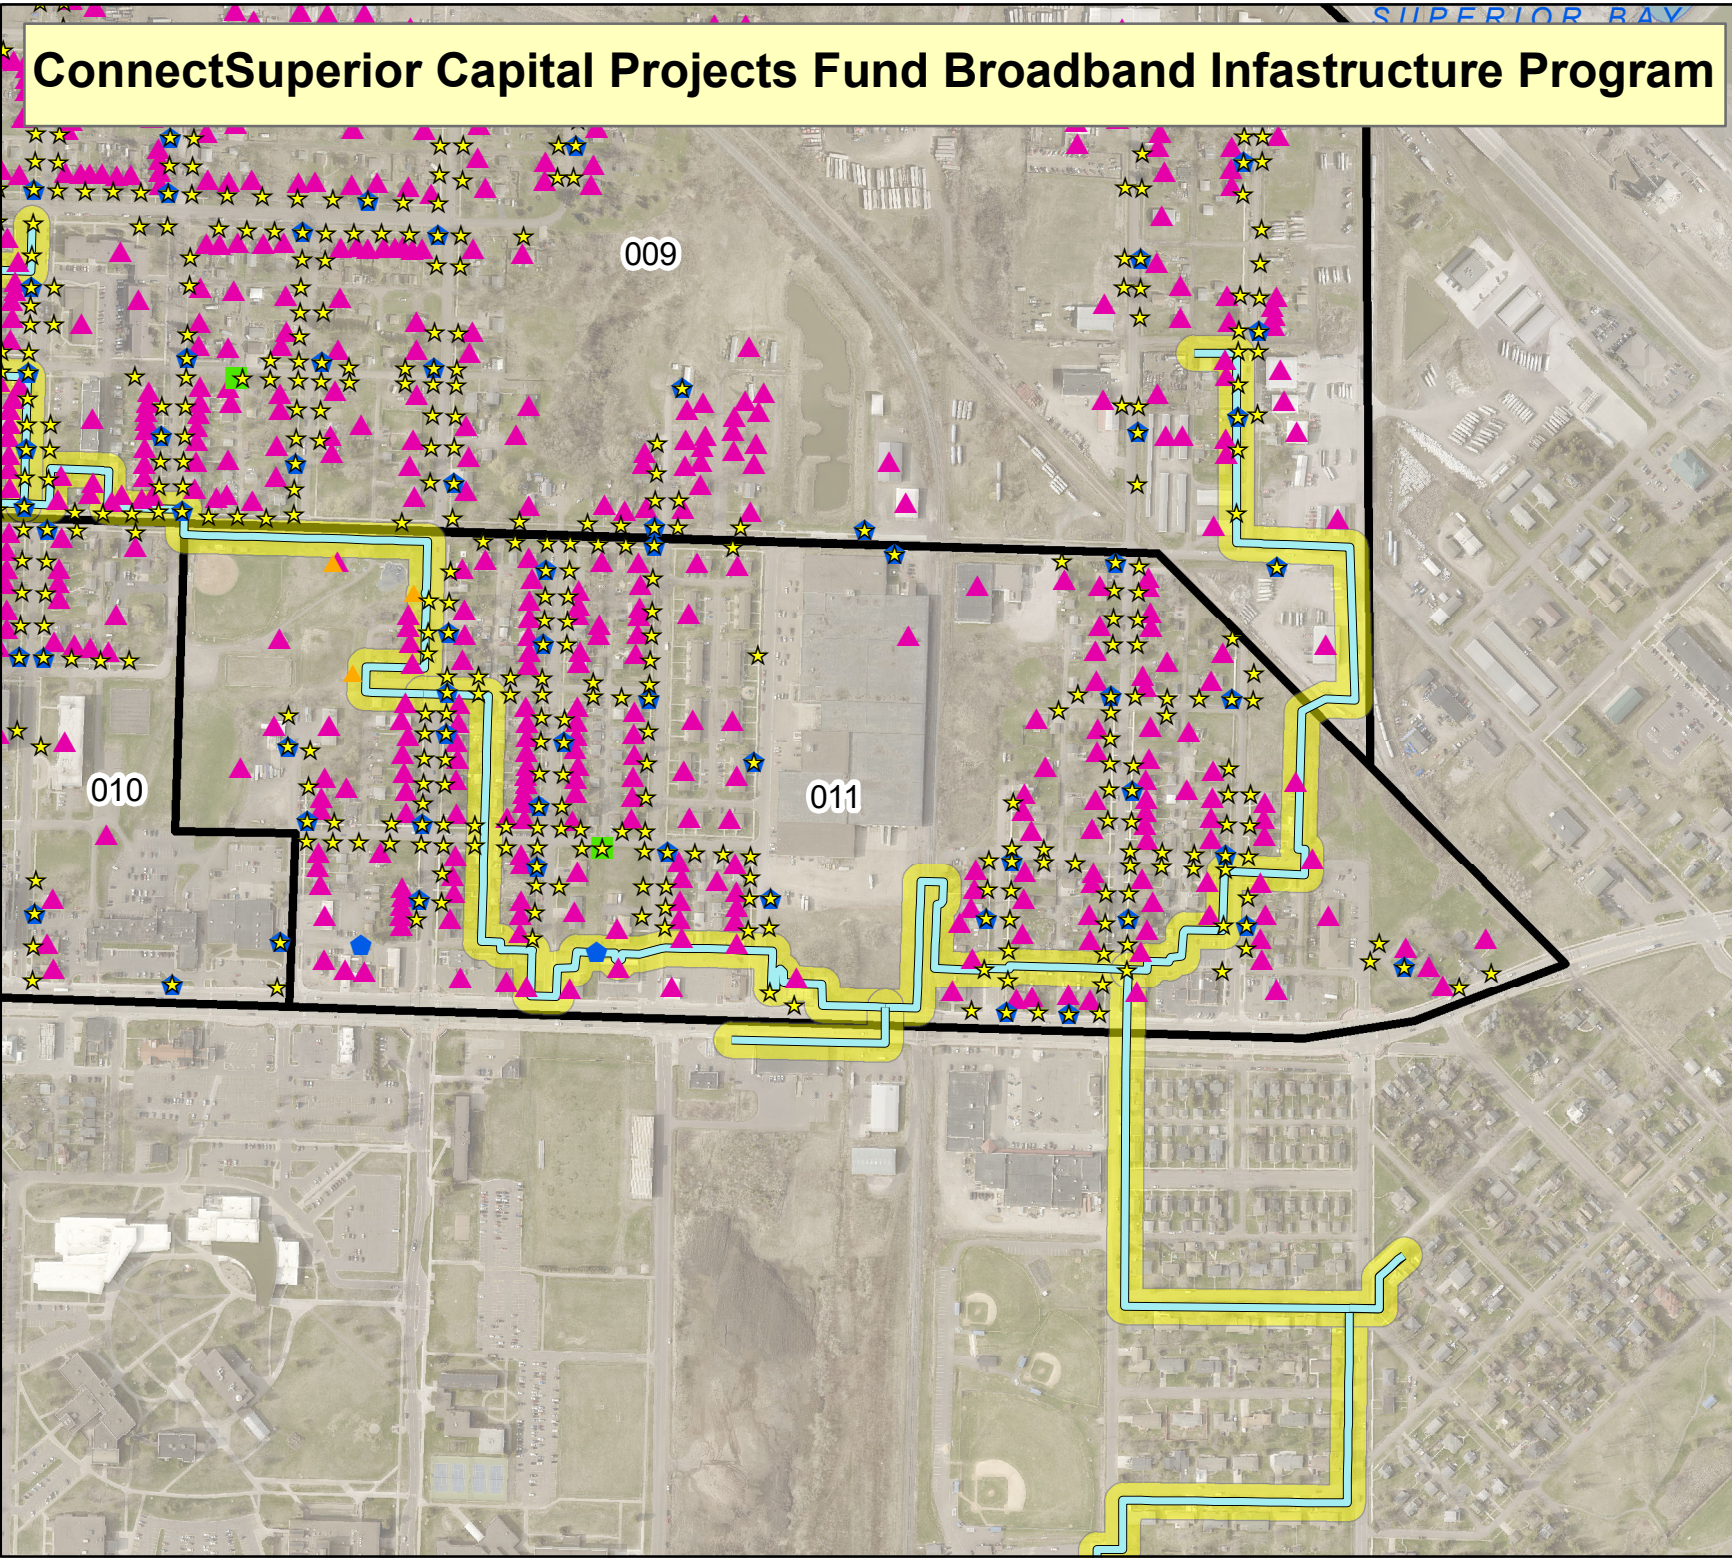


District =  
**011**

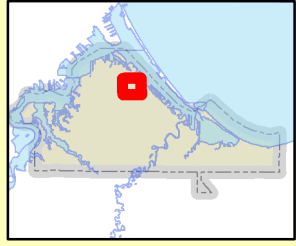

### Legend

#### Fiber Points

- Type
- FDH Cabinet
  - Hut
  - Splice Closure
  - Structure
  - Fiber Site Locations
  - Grant Districts

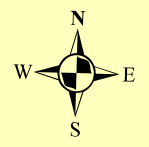

Living up to our name.

Date: 10/24/2023

1 inch = 0.1 miles

[www.ConnectSuperior.com](http://www.ConnectSuperior.com)