



# ConnectSuperior Capital Projects Fund Broadband Infrastructure Program

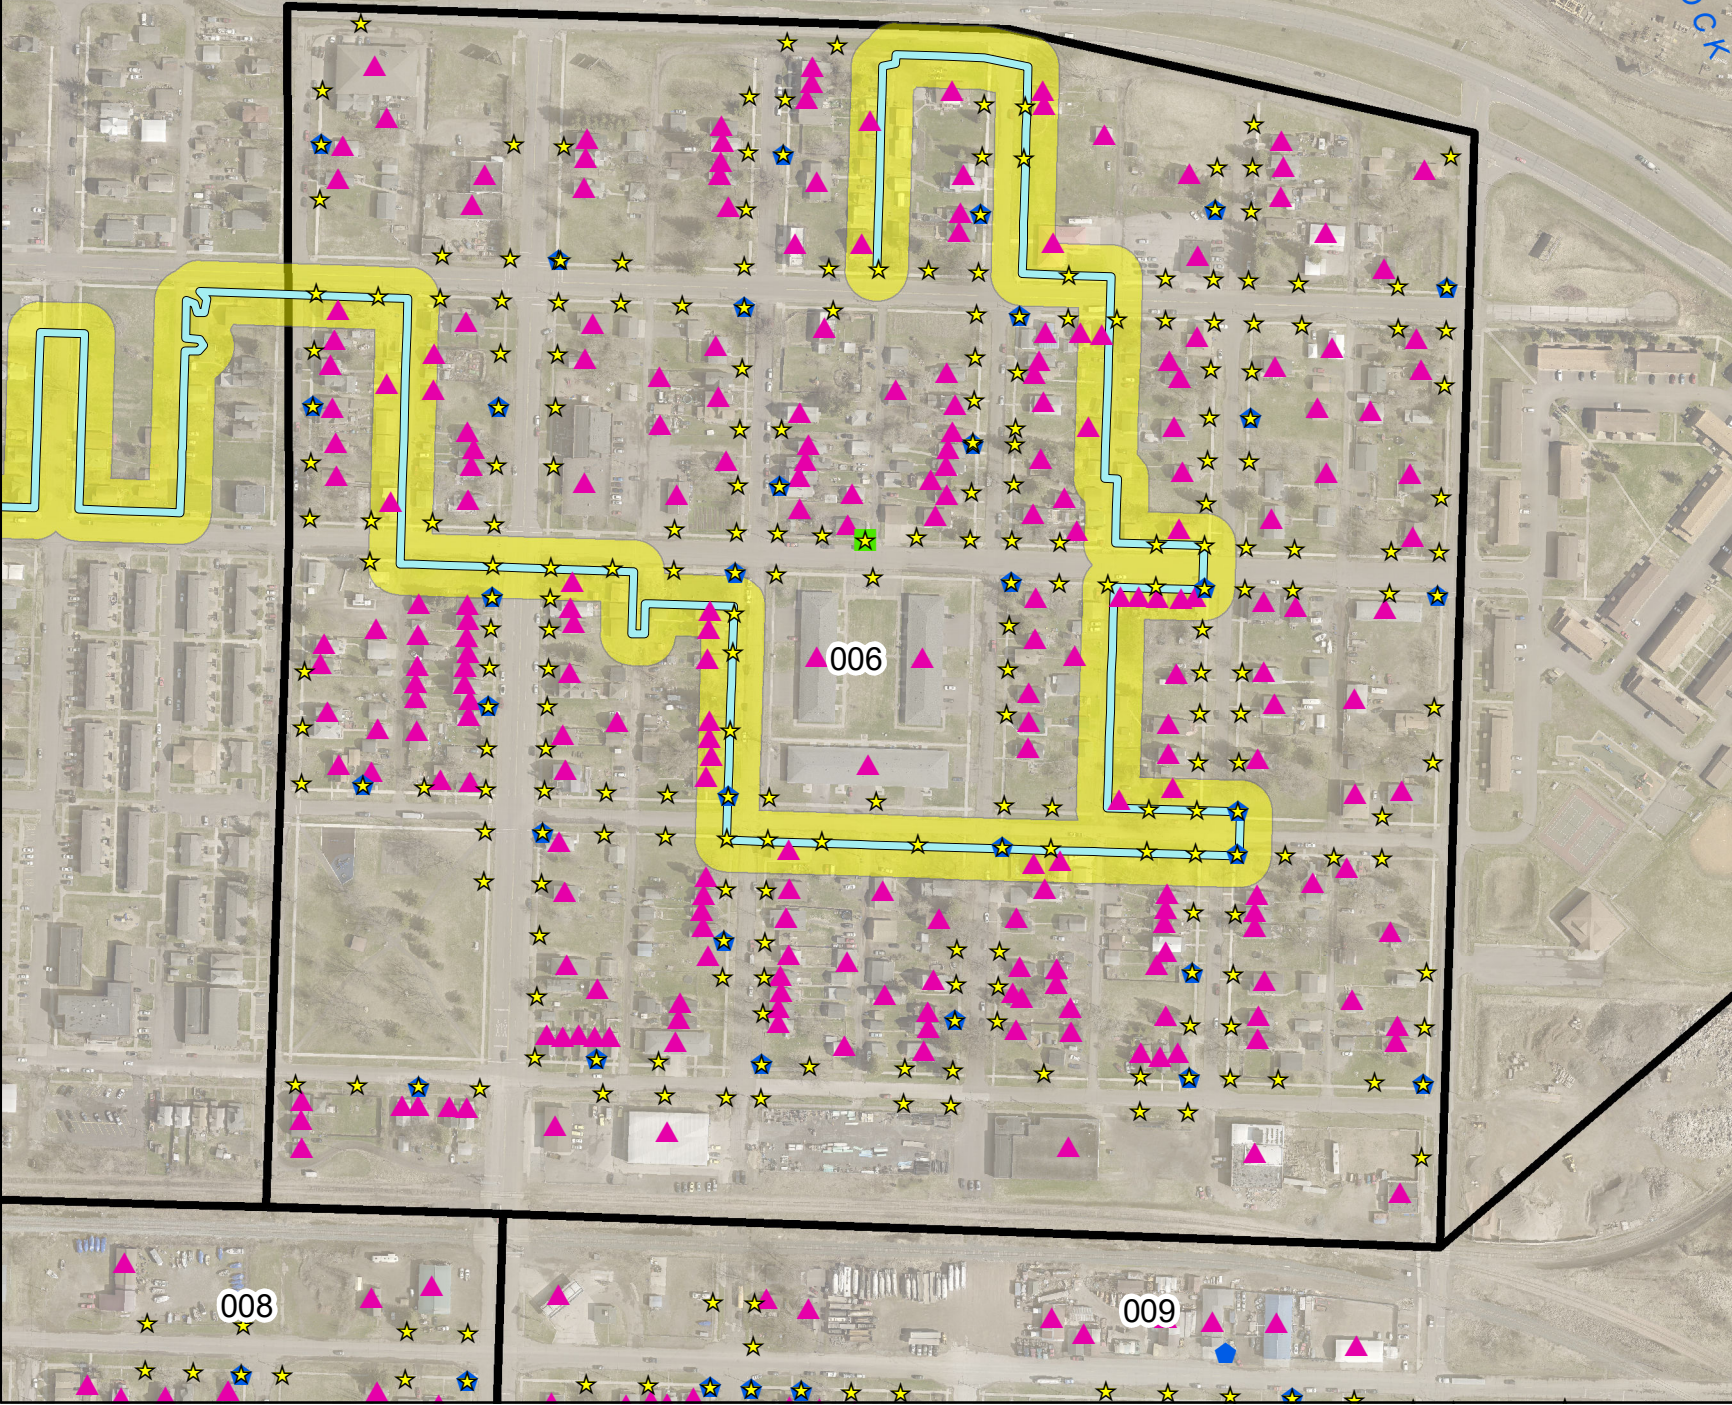

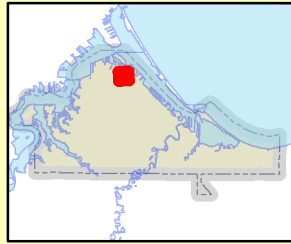



District =  
**006**



## Legend

### Fiber Points

#### Type

-  FDH Cabinet
-  Hut
-  Splice Closure
-  Structure
-  Fiber Site Locations
-  Grant Districts



Living up to our name.

Date: 10/24/2023

1 inch = 0.06 miles

[www.ConnectSuperior.com](http://www.ConnectSuperior.com)