

GENERAL NOTES

1. PROVIDE ACCESSIBLE THRESHOLDS AT ALL EXTERIOR DOORS (MAX 1/2" ELEVATION CHANGE)
2. ALL DOORS TO HAVE ACCESSIBLE LEVER HARDWARE.
3. PROVIDE TEMPERED GLASS AT ALL INTERIOR GLAZING, ALL DOORS, AND AT EXTERIOR GLAZING LOCATIONS.
4. PROVIDE REDUCER STRIPS AS REQ'D. @ EDGE OF TILE, CONCRETE, CARPET, & VINYL.
5. ALL HOLLOW METAL DOORS & FRAMES INTO EXTERIOR AND INTERIOR WET ROOMS TO BE GALVANIZED.


DOOR AND FRAME SCHEDULE

DOOR				FRAME				NOTES
NUMBER	TYPE	WIDTH	HEIGHT	THICK	TYPE	MAT'L		
101A	C2	3'-0"	7'-0"	-	F	AL	(A) EXTERIOR	
101B	C1	3'-0"	7'-0"	-	B	HM	(E)	
103	F	4'-6"	VERIFY	-	D	HM	SLIDING DOOR	
104A	A1	3'-0"	7'-0"	1-3/4"	A	HM	(F)	
104B	A1	3'-0"	7'-0"	1-3/4"	A	HM	(F)	
105	C1	3'-0"	7'-0"	1-3/4"	B	HM	(O) 1 2	
106	C1	3'-0"	7'-0"	1-3/4"	C	HM	(H)	
107	C1	3'-0"	7'-0"	1-3/4"	C	HM	(H)	
108	C1	3'-0"	7'-0"	1-3/4"	C	HM	(H)	
109A	C1	3'-0"	7'-0"	1-3/4"	B	HM	(O)	
109B	C2	3'-0"	7'-0"	1-3/4"	A	AL	(N) EXTERIOR	
112	D1	3'-0"	7'-0"	1-3/4"	A	HM	(I)	
113	D1	3'-0"	7'-0"	1-3/4"	A	HM	(I)	
114A	C2	3'-0"	7'-0"	1-3/4"	A1	AL	(J) 1 2	
114B	C2	3'-0"	7'-0"	1-3/4"	A1	AL	(J)	
114C	C2	3'-0"	7'-0"	1-3/4"	A1	AL	(J)	
114D	C2	3'-0"	7'-0"	1-3/4"	A1	AL	(J)	
114E	C2	3'-0"	7'-0"	1-3/4"	E	AL	(A) EXTERIOR	
115A	C2	3'-0"	7'-0"	1-3/4"	C1	AL	(U) 1 2	
115B	B2	3'-0"	7'-0"	1-3/4"	A	AL	(A)	
115C	C2	3'-0"	7'-0"	1-3/4"	E	AL	(A) EXTERIOR	
116A	B1	3'-0"	7'-0"	1-3/4"	A	HM	(L)	
116B	C1	3'-0"	7'-0"	1-3/4"	E	AL	(B) EXTERIOR	
117	C2	3'-0"	7'-0"	1-3/4"	C1	AL	(M) 1 2	
118A	C2	3'-0"	7'-0"	1-3/4"	A1	AL	(M) 1 2	
118B	C1	3'-0"	7'-0"	1-3/4"	E	AL	(B) EXTERIOR	
119	B3	3'-0"	7'-0"	1-3/4"	A	HM	(N) GALV. DOOR & FRAME, 45 MIN FIRE RATED	
121A	A1	3'-6"	7'-0"	1-3/4"	A	HM	(P)	
121B	D1	2'-6" 0'-11"	7'-0"	1-3/4"	A	HM	(O)	
121C	D1	(2) 3'-0"	7'-0"	1-3/4"	E	HM	(C) EXTERIOR, GALV. DOOR & FRAME	
123A	C1	3'-0"	7'-0"	1-3/4"	A	HM	(E)	
123B	C1	3'-0"	7'-0"	1-3/4"	C	AL	(B) EXTERIOR	
124	D	3'-0"	7'-0"	1-3/4"	A	HM	(S)	
125	C1	3'-0"	7'-0"	1-3/4"	C	HM	(T)	
126	B1	3'-0"	7'-0"	1-3/4"	A	HM	(P)	
127	C1	3'-0"	7'-0"	1-3/4"	C	HM	(T)	
129	C1	3'-0"	7'-0"	1-3/4"	B	HM	(S)	
131	D1	3'-6"	7'-0"	1-3/4"	E	HM	(D) EXTERIOR, GALV. DOOR & FRAME	
132	A1	3'-0"	7'-0"	1-3/4"	A	HM	(S)	
133A	A1	3'-0"	7'-0"	1-3/4"	A	HM	(O)	
133B	C2	3'-0"	7'-0"	1-3/4"	D	AL	(A) EXTERIOR	
134	D1	3'-0"	7'-0"	1-3/4"	A	HM	(S)	

KEY NOTES

SYMBOL	DESCRIPTION
(1)	PROVIDE "SOUND-BARRIER" TEMPERED INSULATED GLAZING.
(2)	WITH AUTOMATIC DOOR BOTTOMS
(3)	GALVANIZED FRAMES

DOOR TYPES

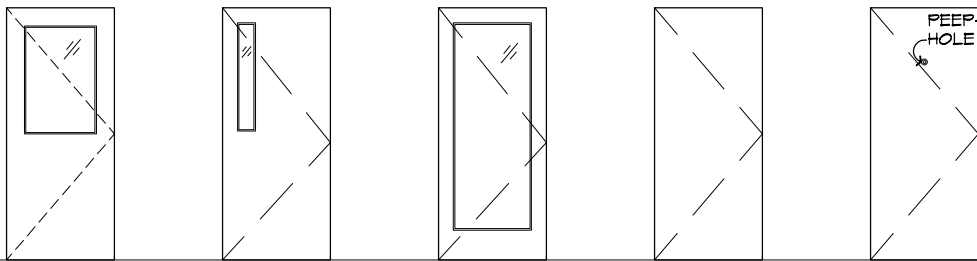

- (A) HM
- (B) HM
- (C) HM
- (D) HM
- (E)
- (A2) ALUM
- (B2) ALUM
- (C2) ALUM
- (D2) ALUM
- (B3) HM, FIRE-RATED
- (F) S.C. WOOD

