

6" PVC PERFORATED PIPE DAYLIGHT

CATCH BASIN BEEHIVE
2" M EL=647.2"
E-4" PLASTIC DRAIN TILE EL=645.8"
5-8" PVC EL=644.7"


CITY WILL BE RAISING THE ELEVATION OF ITASCA ST BY 6" W/ MILLINGS

CONNECT PERIMETER DRAIN TILE TO TRENCH DRAIN • EL=648.00

PERIMETER DRAIN TILE - SEE ARCH DETAIL SET • EL=648.00

BITUMINOUS TO BE BID AS AN ADD ALTERNATE

BITUMINOUS TO BE BID AS AN ADD ALTERNATE

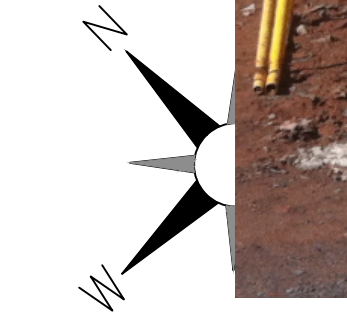

0' 20' 40'



ANIMAL ARTS
Animal Arts Design Studios
4520 BROADWAY, SUITE E
BOULDER, CO 80304
1.800.332.4413
FAX 303.444.1759

Northland
Consulting Engineers, L.L.P.
Structural, Civil and Forensic Engineering
102 South 21st Ave, West, Duluth, MN 55806
(727) 727-7777
(727) 727-7779

**SUPERIOR ANIMAL SHELTER
BEAR CREEK SITE**
SUPERIOR, WISCONSIN

COPYRIGHT 2014, ANIMAL ARTS DESIGN STUDIOS. THESE DRAWINGS ARE COPYRIGHTED UNDER THE 1990 ARCHITECTURAL WORKS COPYRIGHT PROTECTION ACT. ANY UNAUTHORIZED USE, COPYING OR MODIFICATION OF THE ORIGINAL IS PROHIBITED.

REVISIONS	

APPROVALS	
PROJ. MGR.	
PRINCIPAL	

SEAL	

DRAWING TITLE
GRADING PLAN

DATE: AUGUST 1, 2014

C3.0

PERMIT SET