

— APPROXIMATE GROUNDWATER TABLE


CLAY

SAND/SILTY SAND

BENZENE DETECTIONS

- <PAL, OR NOT DETECTED
- >PAL
- >ES
- FREE PRODUCT PRESENT
- LIF SAMPLE (NO LNAPL)

COLOR REPRESENTS NR 140 EXCEEDANCE OR PRESENCE OF PRODUCT WITHIN SCREENED INTERVAL AND IS NOT INDICATIVE OF ACTUAL THICKNESS.


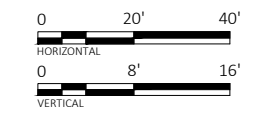


Plot Date: 12/01/2022 - 4:27pm
 Drawing name: \\1937\active\193707141\03_data\figs_cod\cod\dwg\water\Autodesk GEO Water 8 bak.dwg
 xref: 193707141_XSNO, 193707141_881A, 201223_mech\Overall Layout, 201015_SKAL LINEWORK, 3\structure\1-CARTRIDGEHEADPLAN, 193707141_XSP1, 193707141_XSP2

GROUNDWATER CROSS SECTION DETAIL
 C. REISS DOCK
 C. REISS COMPANY, LLC
 ST. LOUIS BAY, SUPERIOR, WI

DATE OF ISSUANCE	
NOVEMBER 18, 2022	
NO. REVISION	DATE
SURVEY	JN
DRAWN	AJR
DESIGNED	AJR
CHECKED	AJR
APPROVED	AJR
PROJ. NO.	193707141
SHEET NUMBER	FIG. 8A

Plot Date: 12/01/2022 - 4:27pm
 Drawing name: \\193707141\GIS_data\fig_8\cod\cod\dwg\193707141_8B.dwg
 User: 193707141\JSD\193707141_8B.dwg
 Path: \\193707141\GIS_data\fig_8\cod\cod\dwg\193707141_8B.dwg
 Title: 193707141_8B.dwg

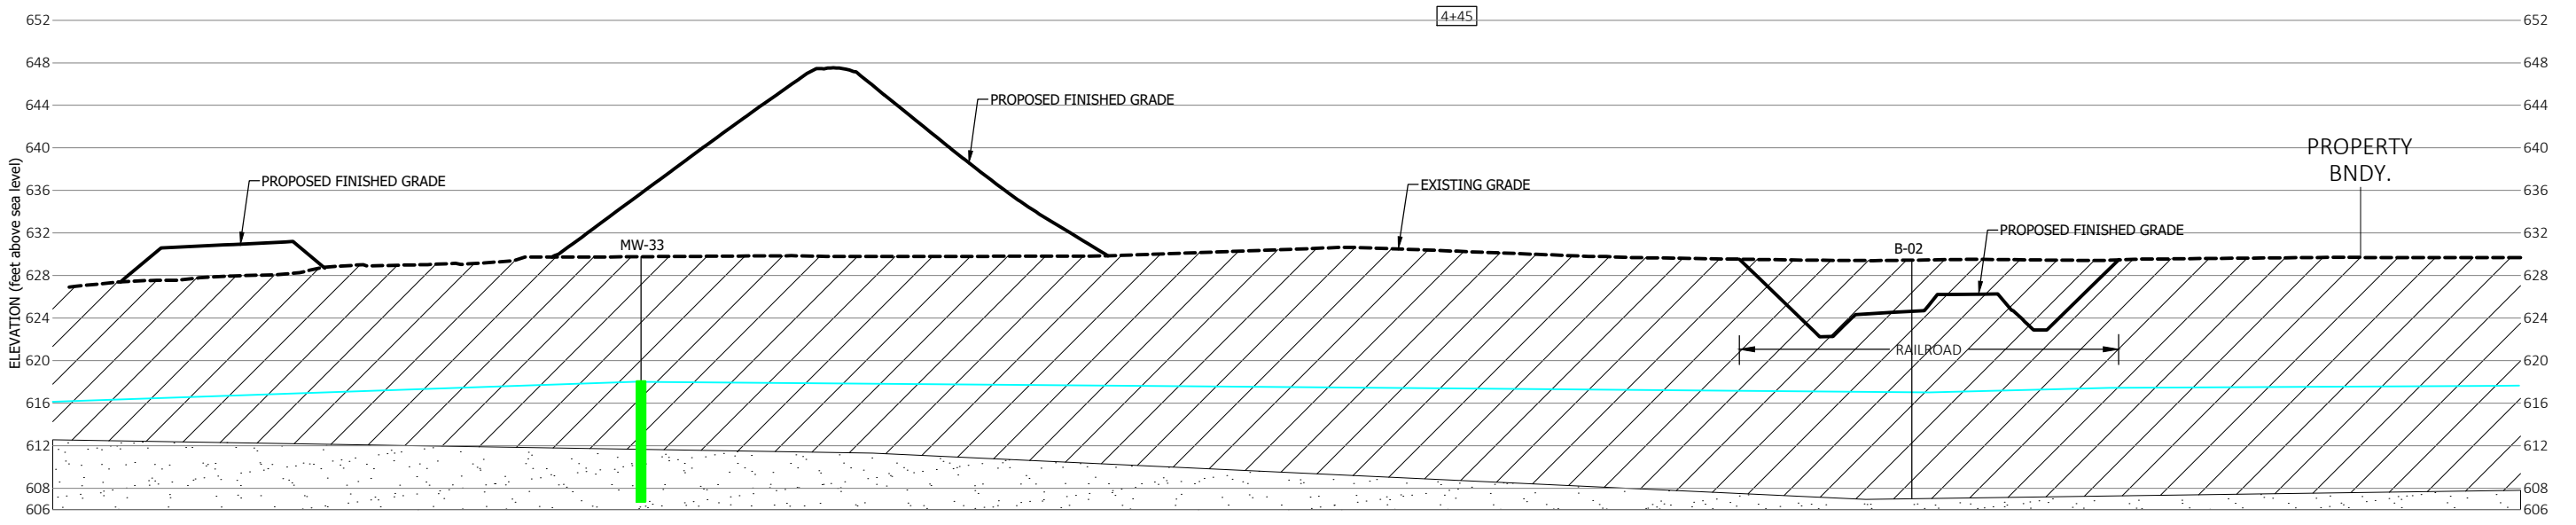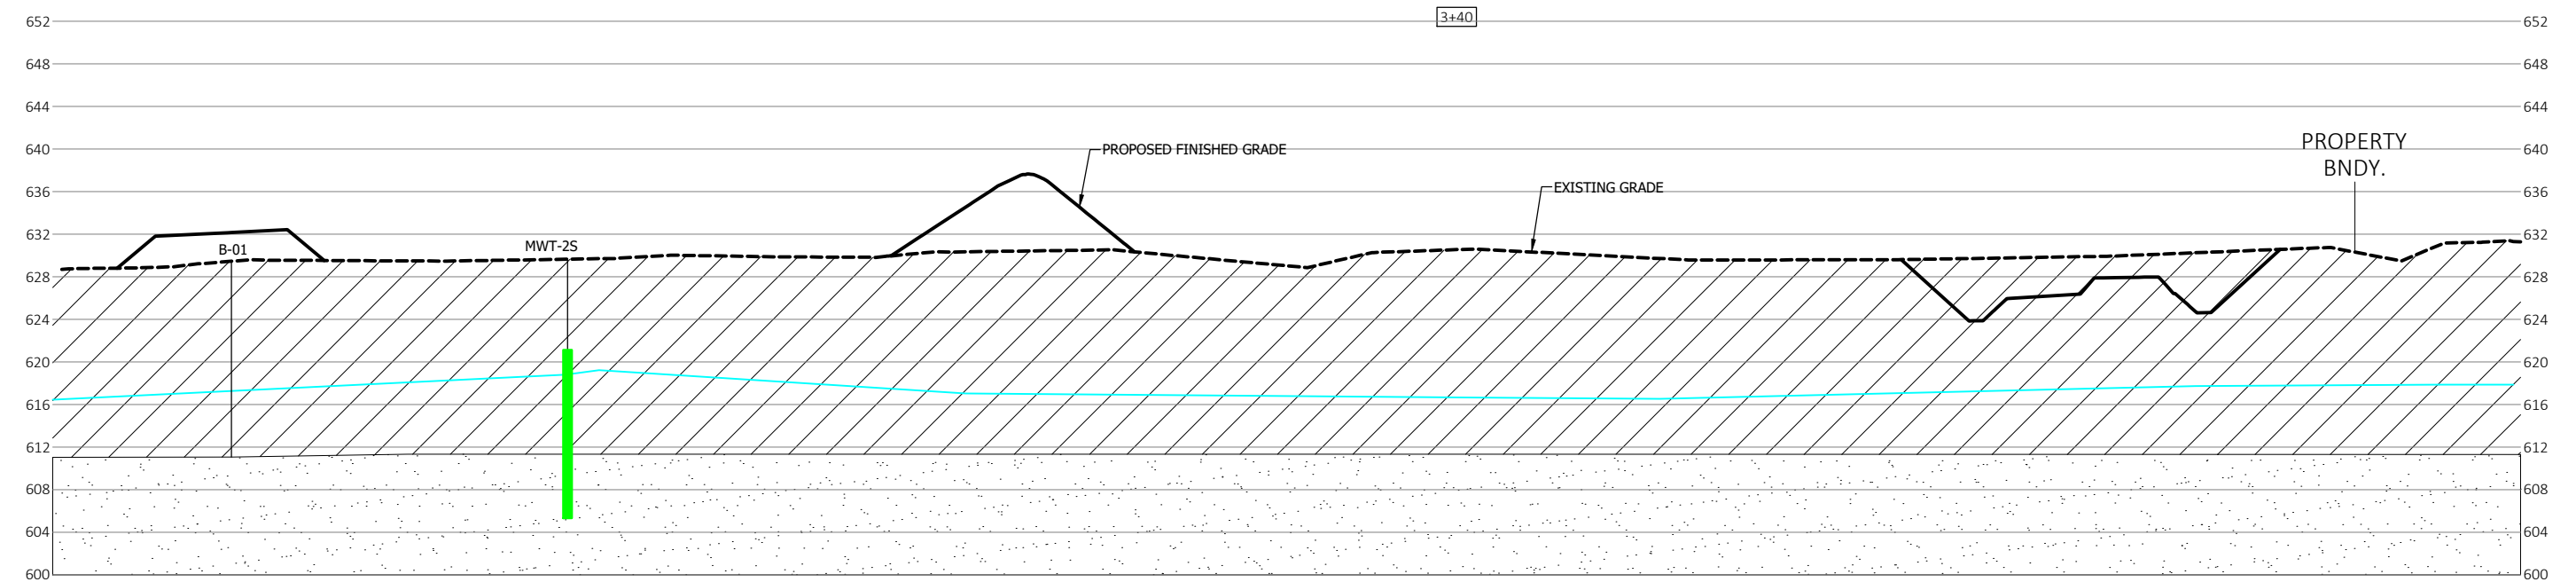

APPROXIMATE GROUNDWATER TABLE

CLAY

SAND/SILTY SAND

BENZENE DETECTIONS

- <PAL, OR NOT DETECTED
- >PAL
- >ES
- FREE PRODUCT PRESENT
- LIF SAMPLE (NO LNAPL)

COLOR REPRESENTS NR 140 EXCEEDANCE OR PRESENCE OF PRODUCT WITHIN SCREENED INTERVAL AND IS NOT INDICATIVE OF ACTUAL THICKNESS.

0 20' 40'

HORIZONTAL

0 8' 16'


VERTICAL

GROUNDWATER CROSS SECTION DETAIL

C. REISS DOCK
 C. REISS COMPANY, LLC
 ST. LOUIS BAY, SUPERIOR, WI

DATE OF ISSUANCE	NOVEMBER 18, 2022
NO REVISION	DATE
SURVEY	JN
DRAWN	AJR
DESIGNED	AJR
CHECKED	AJR
APPROVED	AJR
PROJ. NO.	193707141
SHEET NUMBER	FIG. 8B

Plot Date: 12/01/2022 - 4:28pm
 Drawing Name: \\193707141\GIS_data\fig_8_data\fig_8_cod\cod.dwg User: Autodesks GEO Water & Bak.dwg
 Sheet: 193707141_XSNO.193707141.XSNO.193707141.XSNO.193707141.XSNO.193707141.XSNO.193707141.XSNO.193707141.XSNO.193707141.XSNO

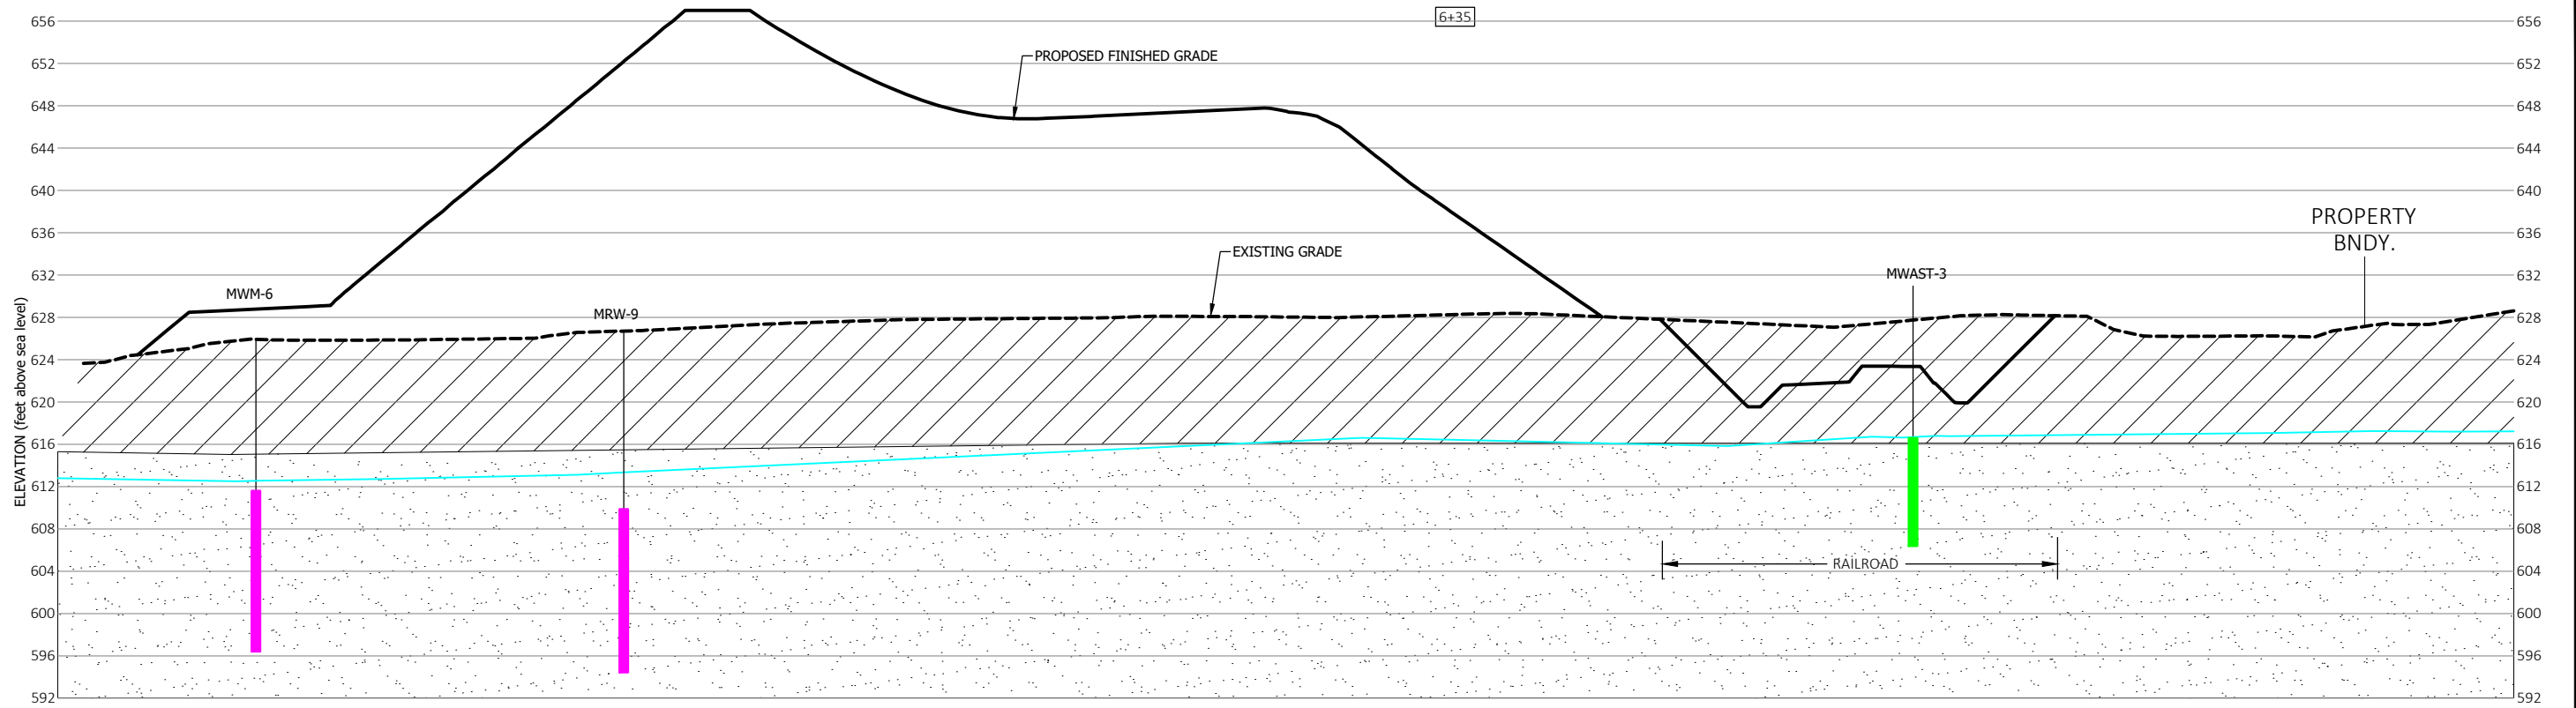


——— APPROXIMATE GROUNDWATER TABLE
 CLAY
 SAND/SILTY SAND

BENZENE DETECTIONS

- <PAL, OR NOT DETECTED
- >PAL
- >ES
- FREE PRODUCT PRESENT
- LIF SAMPLE (NO LNAPL)

COLOR REPRESENTS NR 140 EXCEEDANCE OR PRESENCE OF PRODUCT WITHIN SCREENED INTERVAL AND IS NOT INDICATIVE OF ACTUAL THICKNESS.

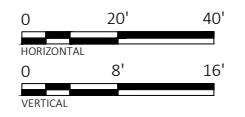

GROUNDWATER CROSS SECTION DETAIL

C. REISS DOCK
 C. REISS COMPANY, LLC
 ST. LOUIS BAY, SUPERIOR, WI



DATE OF ISSUANCE
 NOVEMBER 18, 2022

NO	REVISION	DATE

SURVEY	JN
DRAWN	AJR
DESIGNED	AJR
CHECKED	AJR
APPROVED	AJR
PROJ. NO.	193707141

SHEET NUMBER
FIG. 8D

Plot Date: 12/01/2022 - 4:29pm
 Drawing name: \\1937\active\193707141\03_data\fig_8\cod\cod\dwg\VerA\Autodesk_GEO Water & Soil.dwg
 xref: \\193707141\XREF\193707141\03\193707141\193707141.dwg
 193707141\XREF\193707141\03\193707141\193707141.dwg
 193707141\XREF\193707141\03\193707141\193707141.dwg
 193707141\XREF\193707141\03\193707141\193707141.dwg

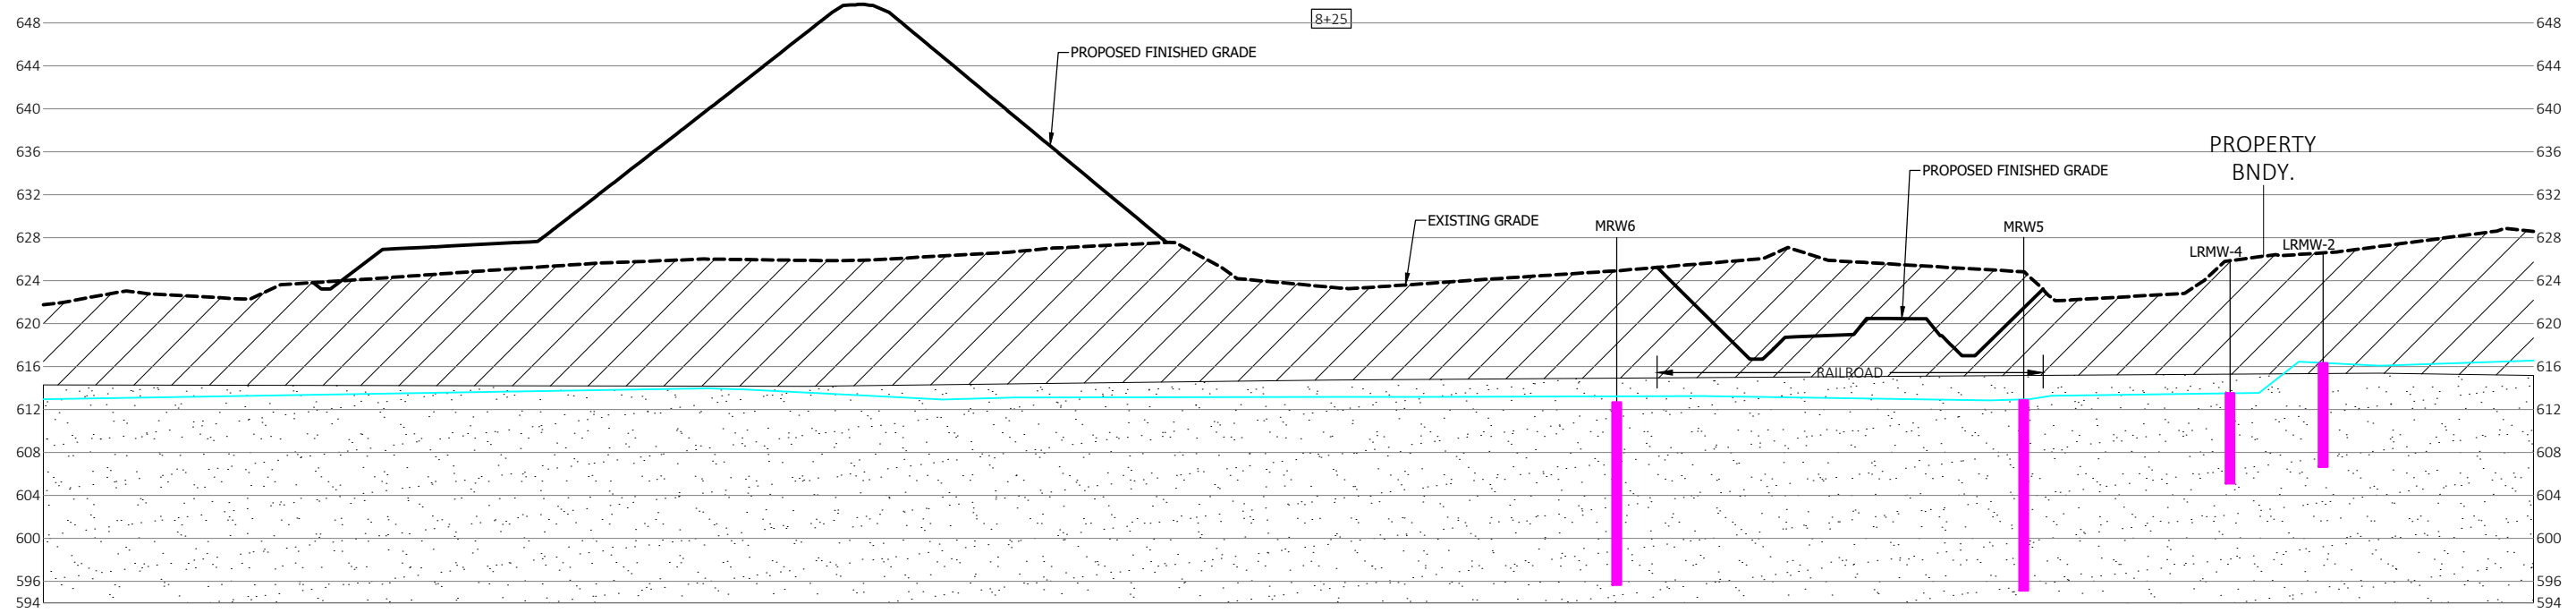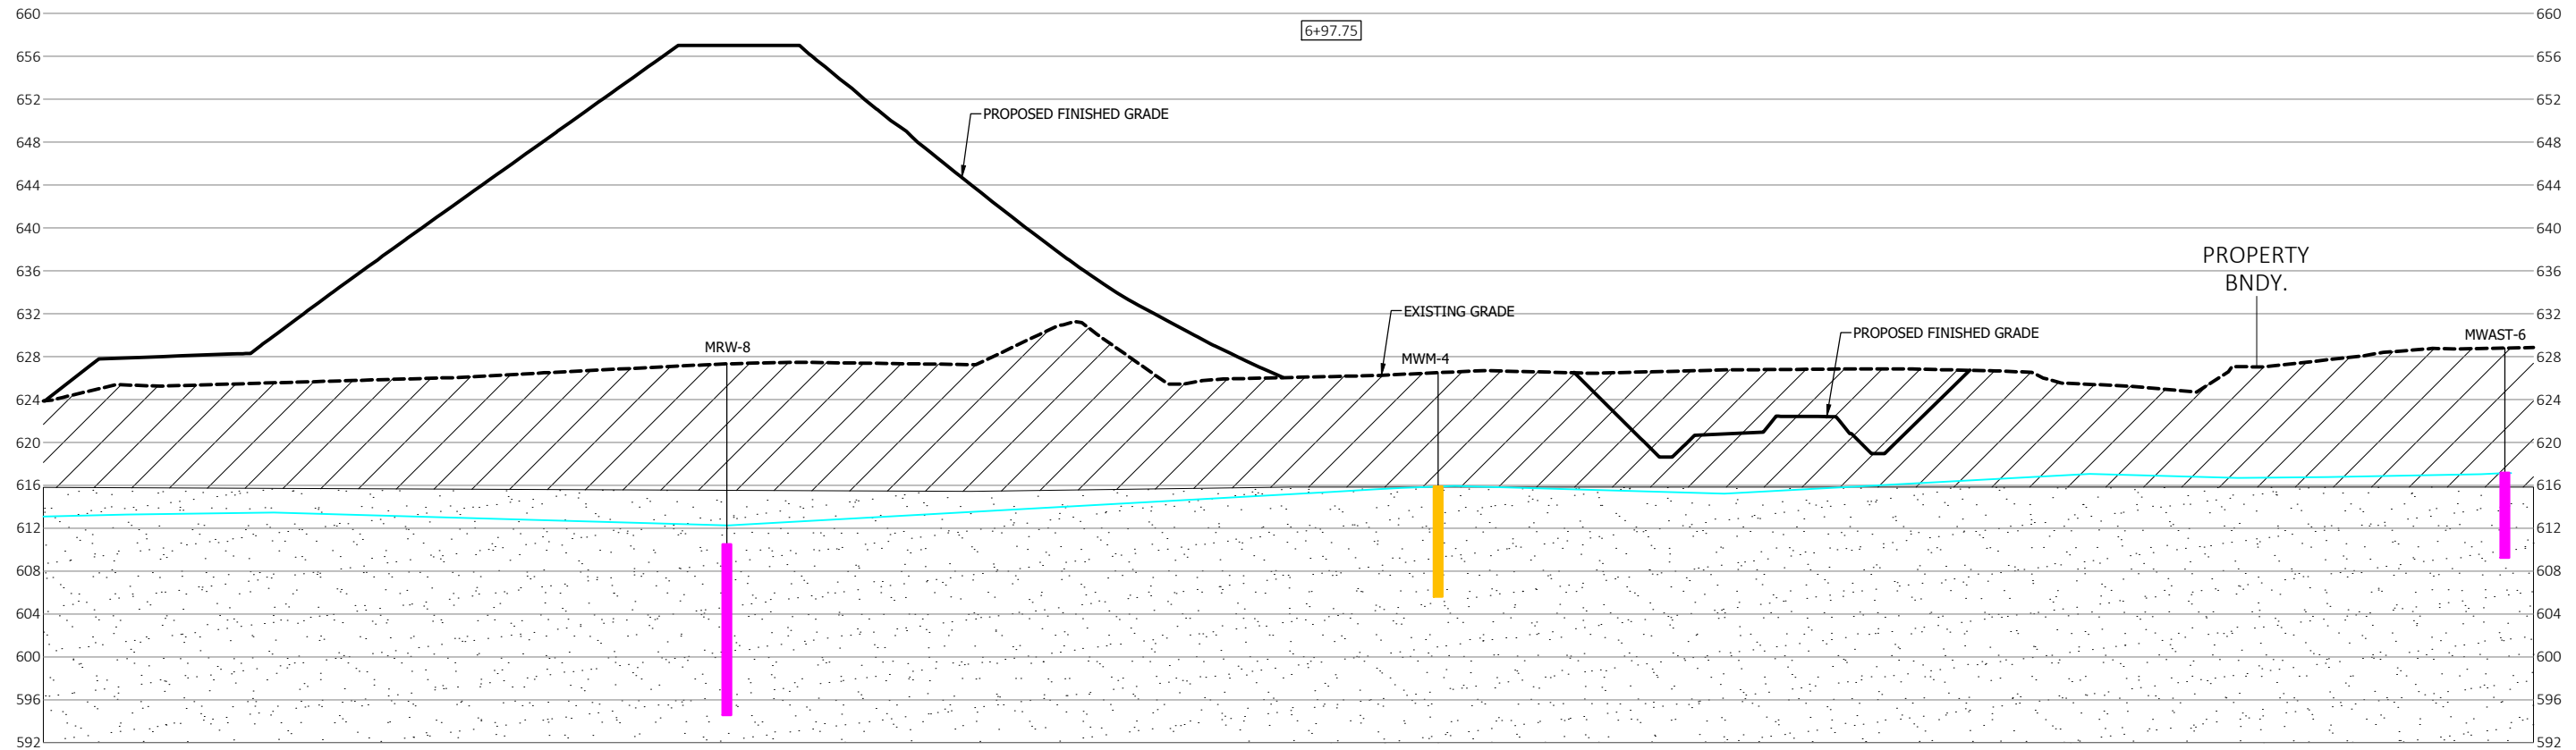

- APPROXIMATE GROUNDWATER TABLE
- CLAY
- SAND/SILTY SAND

- BENZENE DETECTIONS**
- <PAL, OR NOT DETECTED
 - >PAL
 - >ES
 - FREE PRODUCT PRESENT
 - LIF SAMPLE (NO LNAPL)







COLOR REPRESENTS NR 140 EXCEEDANCE OR PRESENCE OF PRODUCT WITHIN SCREENED INTERVAL AND IS NOT INDICATIVE OF ACTUAL THICKNESS.



GROUNDWATER CROSS SECTION DETAIL

C. REISS DOCK
 C. REISS COMPANY, LLC
 ST. LOUIS BAY, SUPERIOR, WI

DATE OF ISSUANCE	NOVEMBER 18, 2022
NO REVISION	DATE
SURVEY	JN
DRAWN	AJR
DESIGNED	AJR
CHECKED	AJR
APPROVED	AJR
PROJ. NO.	193707141
SHEET NUMBER	FIG. 8E

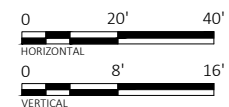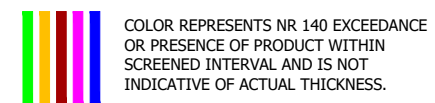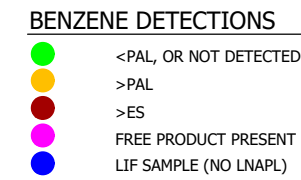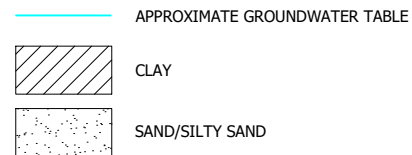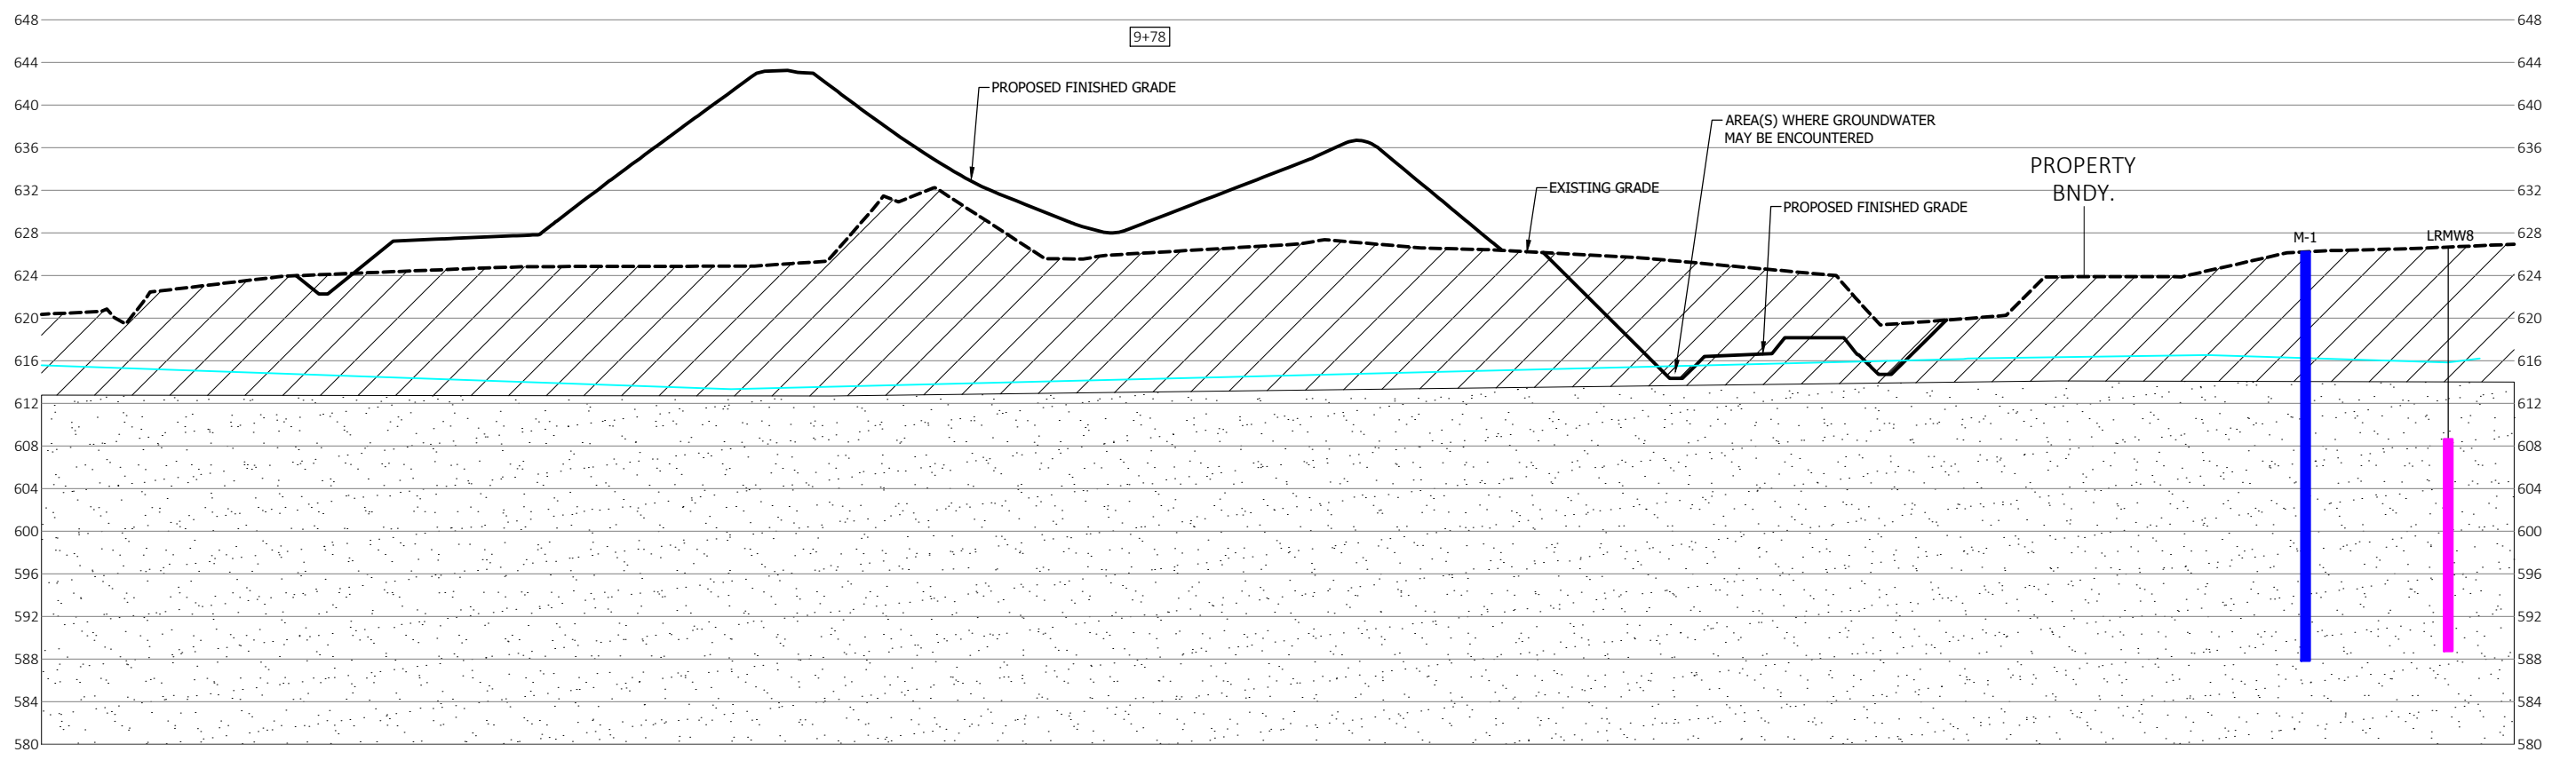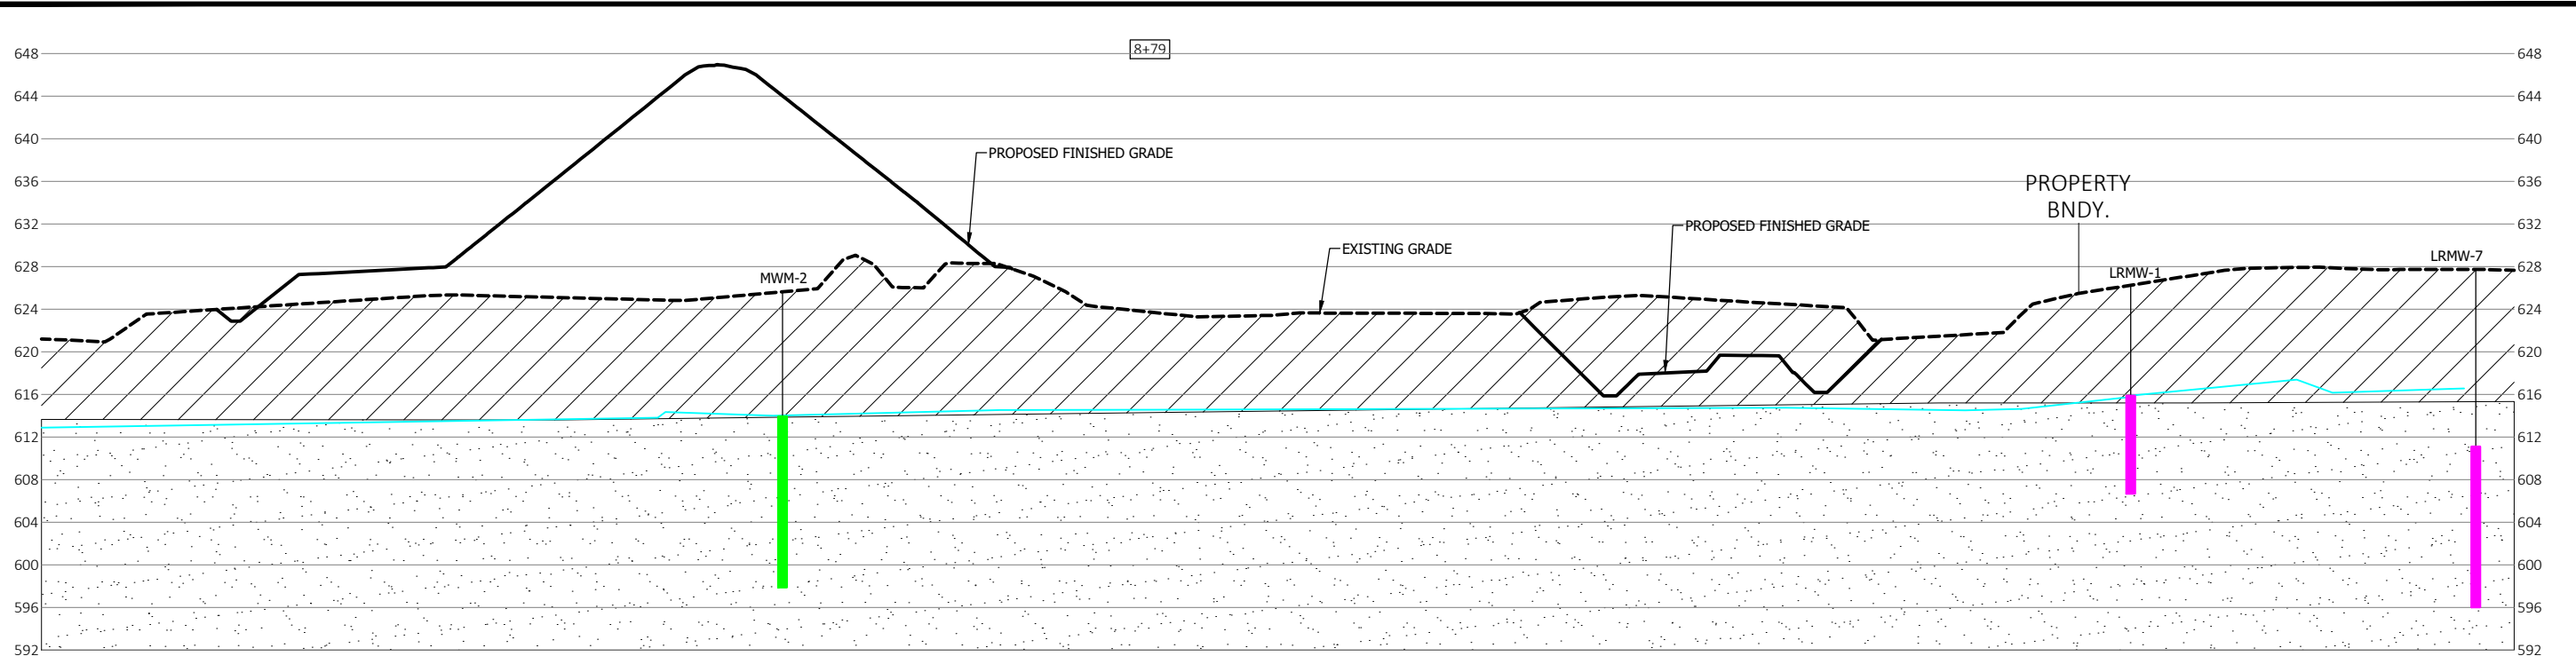

Plot Date: 12/01/2022 - 4:36pm
Drawing name: \\1937\active\193707141\03_data\fig_8\cod\cod\dwg\193707141\3351_15-3422-MEG_193707141_KSP
sheet: 193707141_KSNO_193707141-18-1A_201223_mech\Overall Layout_2010\5-KAL LINEWORK_3\Structure\1-CAT\KSH\HEE\PLS - 193707141_KSP

GROUNDWATER CROSS SECTION DETAIL


C. REISS DOCK
C. REISS COMPANY, LLC
ST. LOUIS BAY, SUPERIOR, WI

DATE OF ISSUANCE
NOVEMBER 18, 2022


NO	REVISION	DATE

SURVEY	JN
DRAWN	AJR
DESIGNED	AJR
CHECKED	AJR
APPROVED	AJR
PROJ. NO.	193707141
SHEET NUMBER	FIG. 8F

Plot Date: 12/01/2022 - 4:37pm
 Drawing name: \\1937\active\193707141\03_data\figs_cod\cod\dwg\193707141\193707141.dwg Water & Soil.dwg
 User: 193707141\JSD\193707141\193707141.dwg
 Title: 193707141\XSD\193707141\193707141.dwg
 Path: \\1937\active\193707141\03_data\figs_cod\cod\dwg\193707141\193707141.dwg

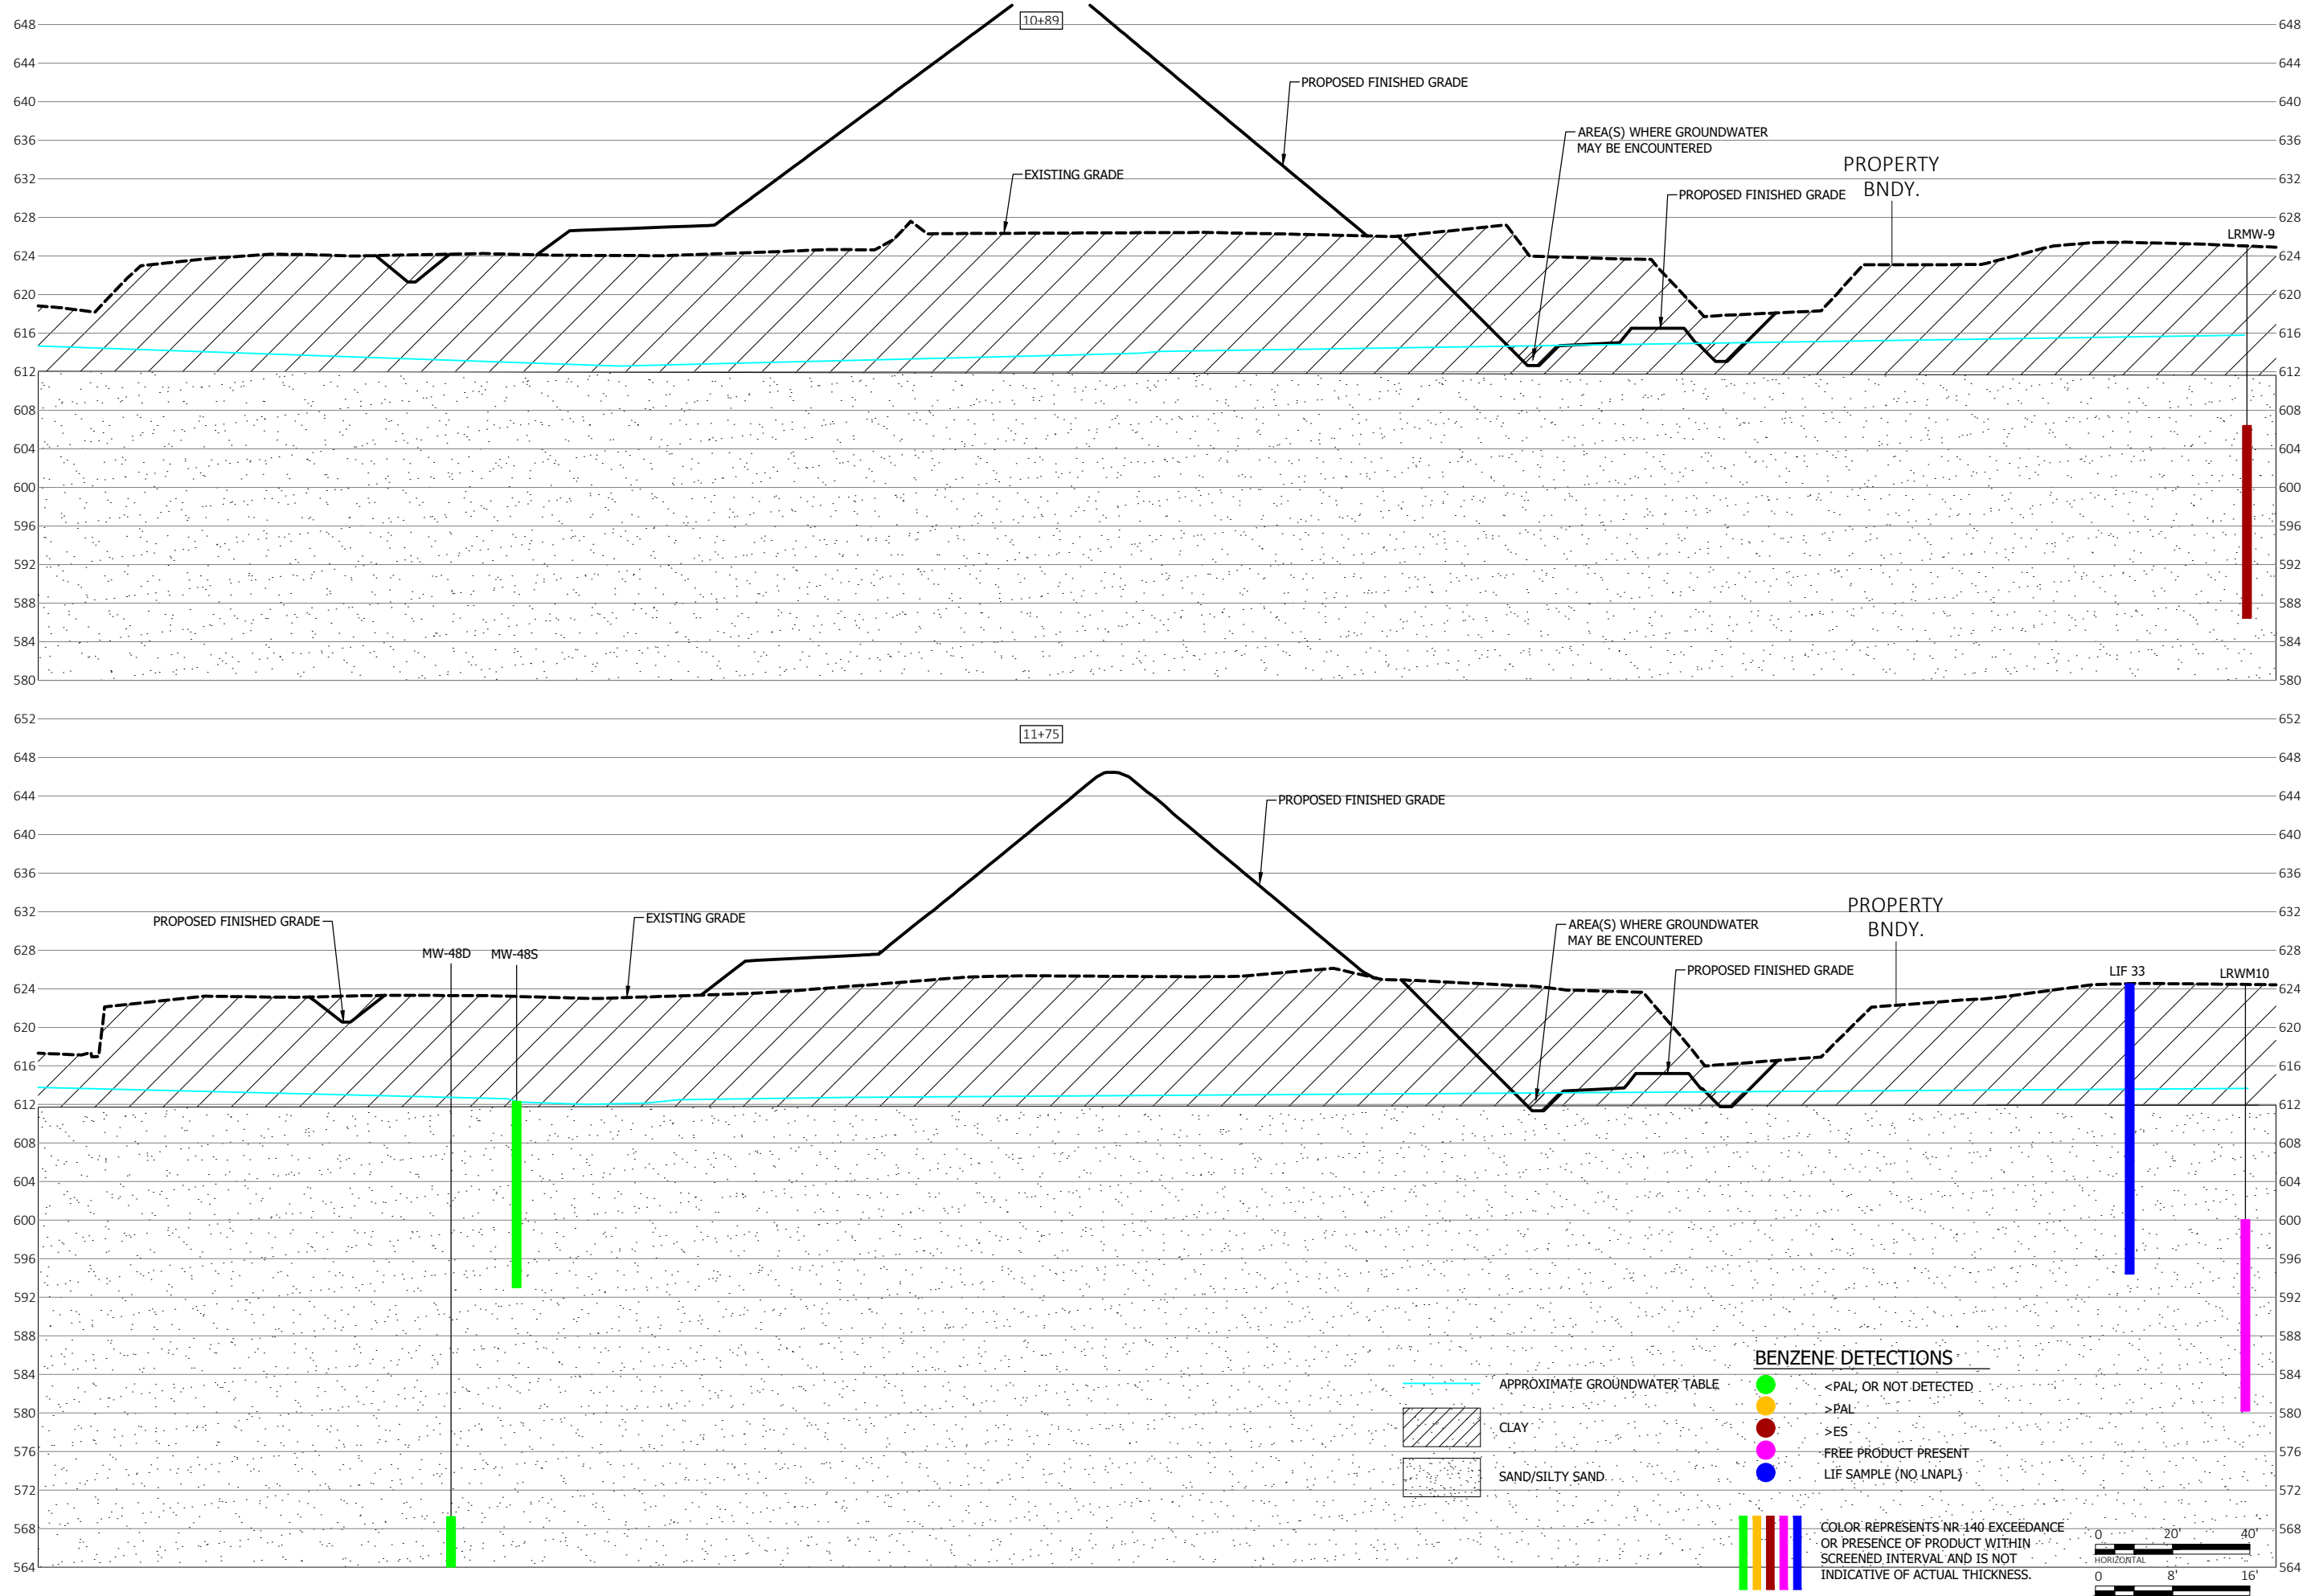

DATE OF ISSUANCE	NOVEMBER 18, 2022
NO. REVISION	DATE
SURVEY	JN
DRAWN	AJR
DESIGNED	AJR
CHECKED	AJR
APPROVED	AJR
PROJ. NO.	193707141
SHEET NUMBER	FIG. 8G

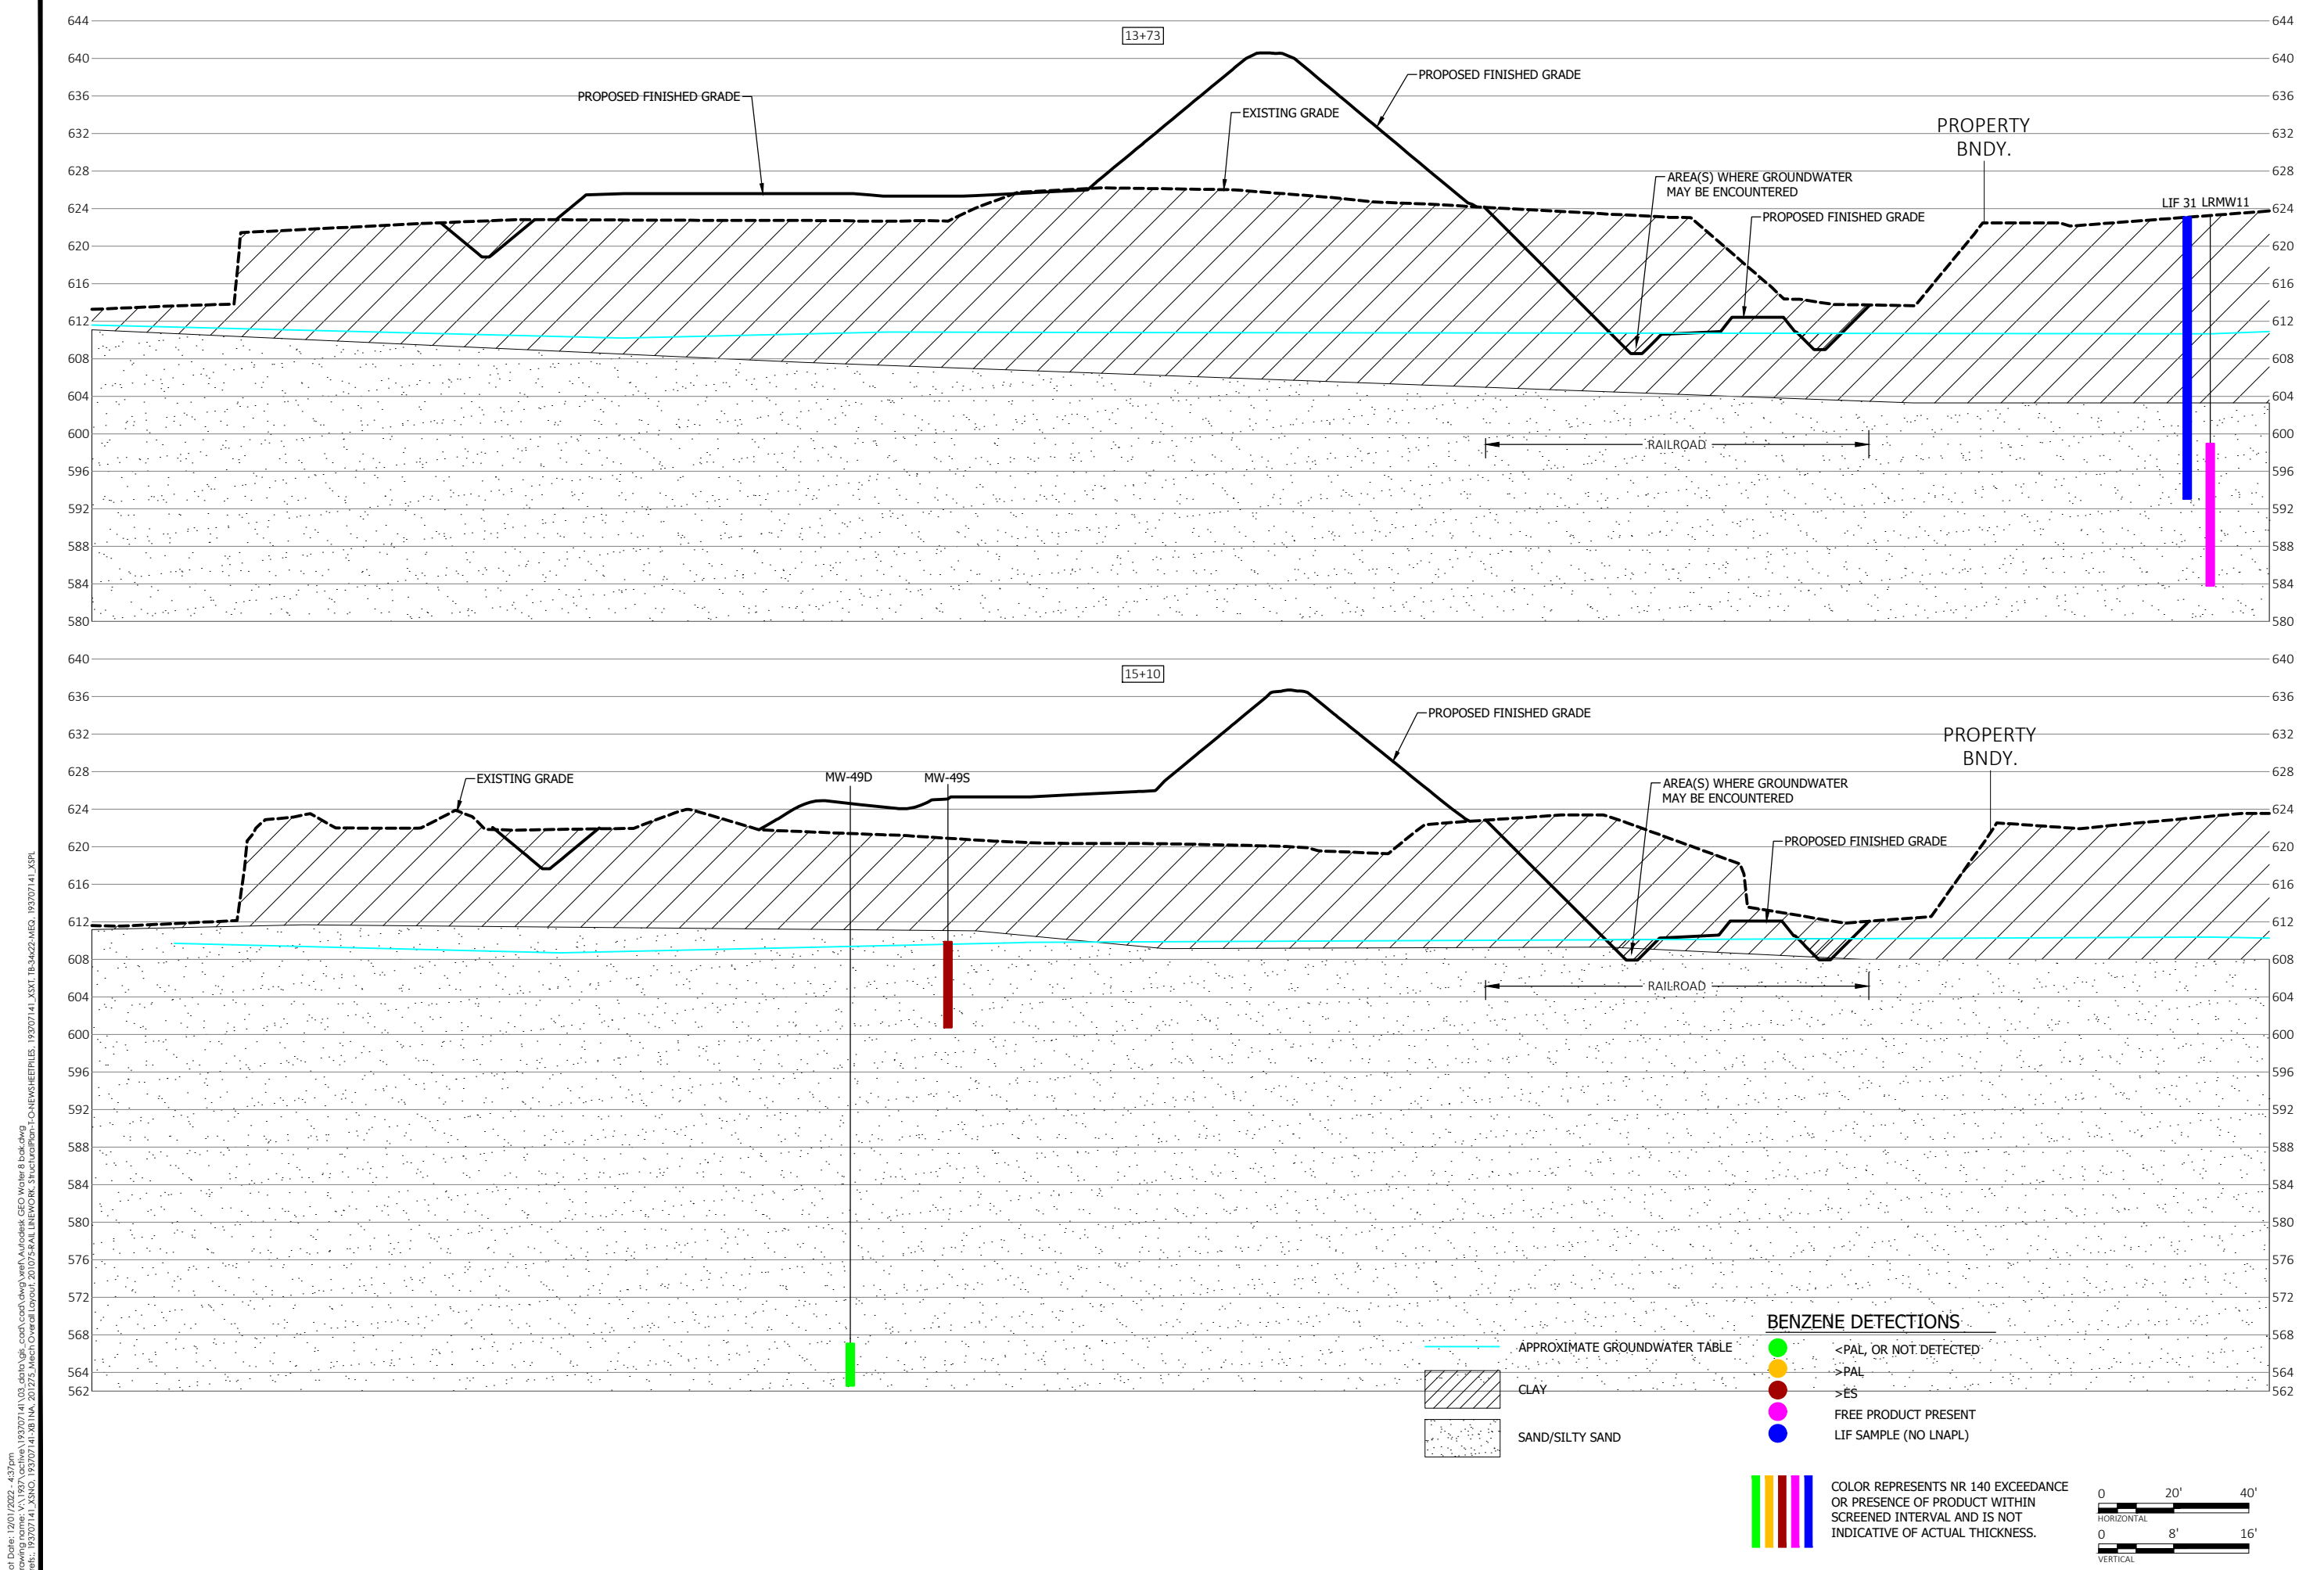


Plot Date: 12/01/2022 - 4:37pm
 Drawing name: \\193707141\GIS_data\figs_cod\cod\dwg\193707141\13+73\15+10\15+10\GNDW_CROSS_SECTION_DETAIL.dwg
 xref: 193707141_XSNO, 193707141_XSNO, 193707141_XSNO, 193707141_XSNO, 193707141_XSNO, 193707141_XSNO, 193707141_XSNO




GROUNDWATER CROSS SECTION DETAIL
 C. REISS DOCK
 C. REISS COMPANY, LLC
 ST. LOUIS BAY, SUPERIOR, WI

DATE OF ISSUANCE	NOVEMBER 18, 2022	
NO	REVISION	DATE
SURVEY	JN	
DRAWN	AJR	
DESIGNED	AJR	
CHECKED	AJR	
APPROVED	AJR	
PROJ. NO.	193707141	
SHEET NUMBER	FIG. 8H	

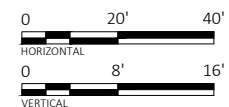


Plot Date: 12/01/2022 - 4:38pm
 Drawing name: \\193707141\3_data\fig_data\fig_cod\cod\dwg\193707141\193707141.dwg Water & Soil
 sheet: 193707141.dwg 193707141.dwg 2012/23/2022 10:00:00 AM 2012/23/2022 10:00:00 AM 193707141.dwg 193707141.dwg 193707141.dwg

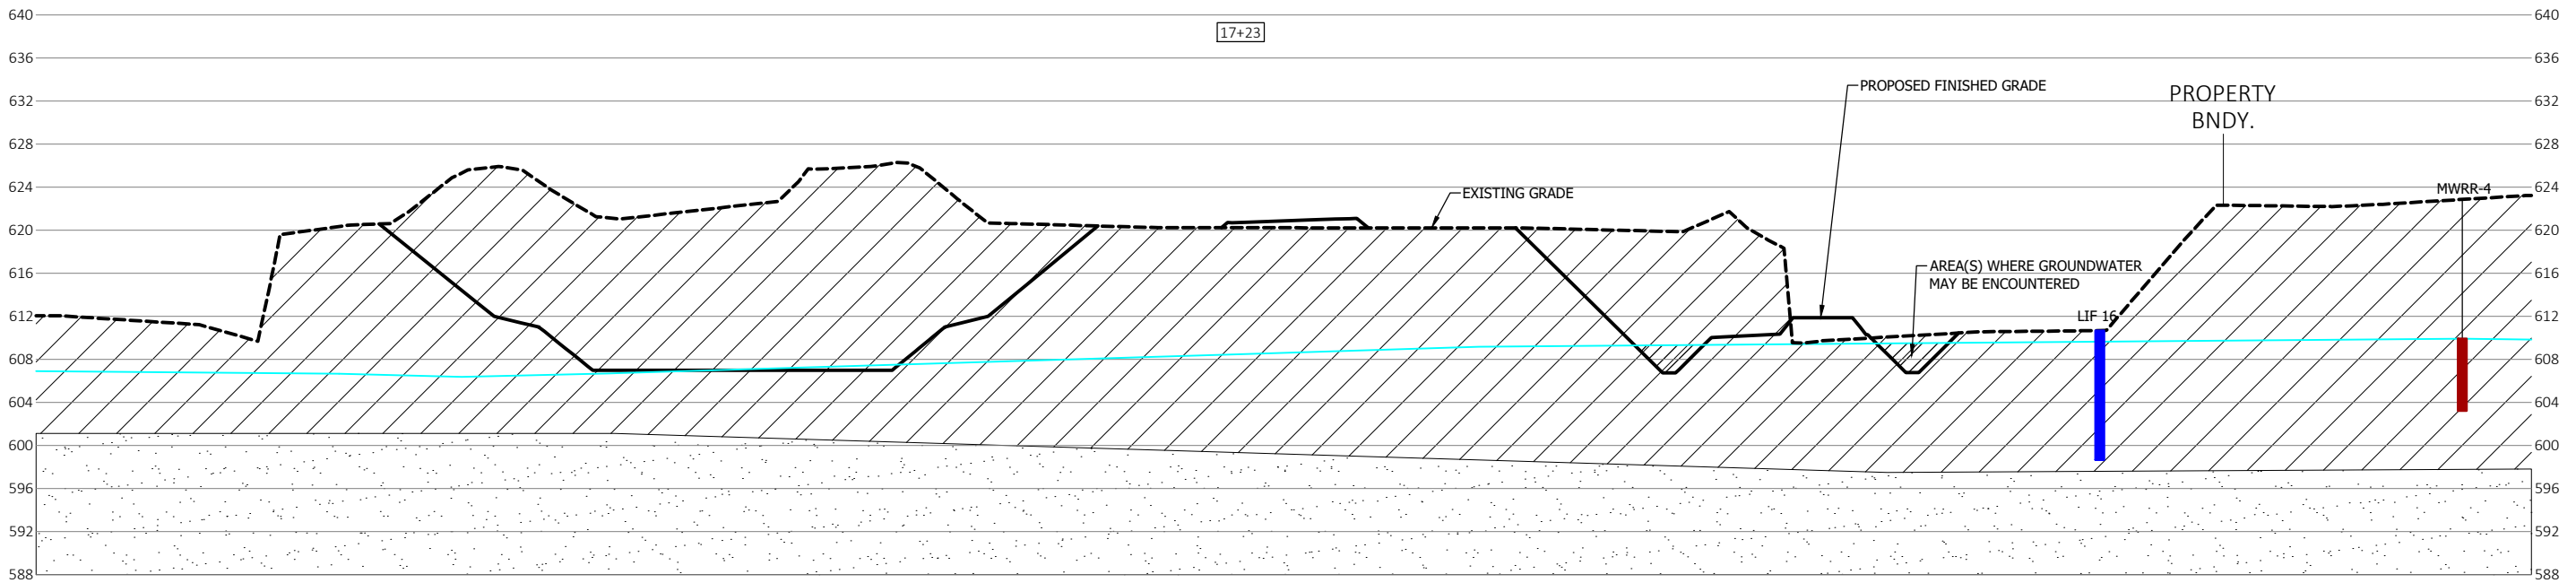

- CLAY
- SAND/SILTY SAND

- BENZENE DETECTIONS**
- <PAL, OR NOT DETECTED
 - >PAL
 - >ES
 - FREE PRODUCT PRESENT
 - LIF SAMPLE (NO LNAPL)

COLOR REPRESENTS NR 140 EXCEEDANCE OR PRESENCE OF PRODUCT WITHIN SCREENED INTERVAL AND IS NOT INDICATIVE OF ACTUAL THICKNESS.

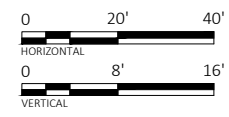


GROUNDWATER CROSS SECTION DETAIL

 C. REISS DOCK
 C. REISS COMPANY, LLC
 ST. LOUIS BAY, SUPERIOR, WI

DATE OF ISSUANCE	
NOVEMBER 18, 2022	
NO REVISION	DATE
SURVEY	JN
DRAWN	AJR
DESIGNED	AJR
CHECKED	AJR
APPROVED	AJR
PROJ. NO.	193707141
SHEET NUMBER	
FIG. 8I	


Plot Date: 12/01/2022 - 4:38pm
 Drawing name: \\1937\active\193707141\03_data\fig_8\cod\cod\dwg\water\Autodesk GEO Water 8 bak.dwg
 xref: 193707141_XSNO, 193707141_881A, 201223_mech\Overall Layout, 2010153KAL_LINWORK, 3structure\1-CARTRIDGEHEEPLIES, 19307141_XSST, 193422-MEG, 193707141_XSP

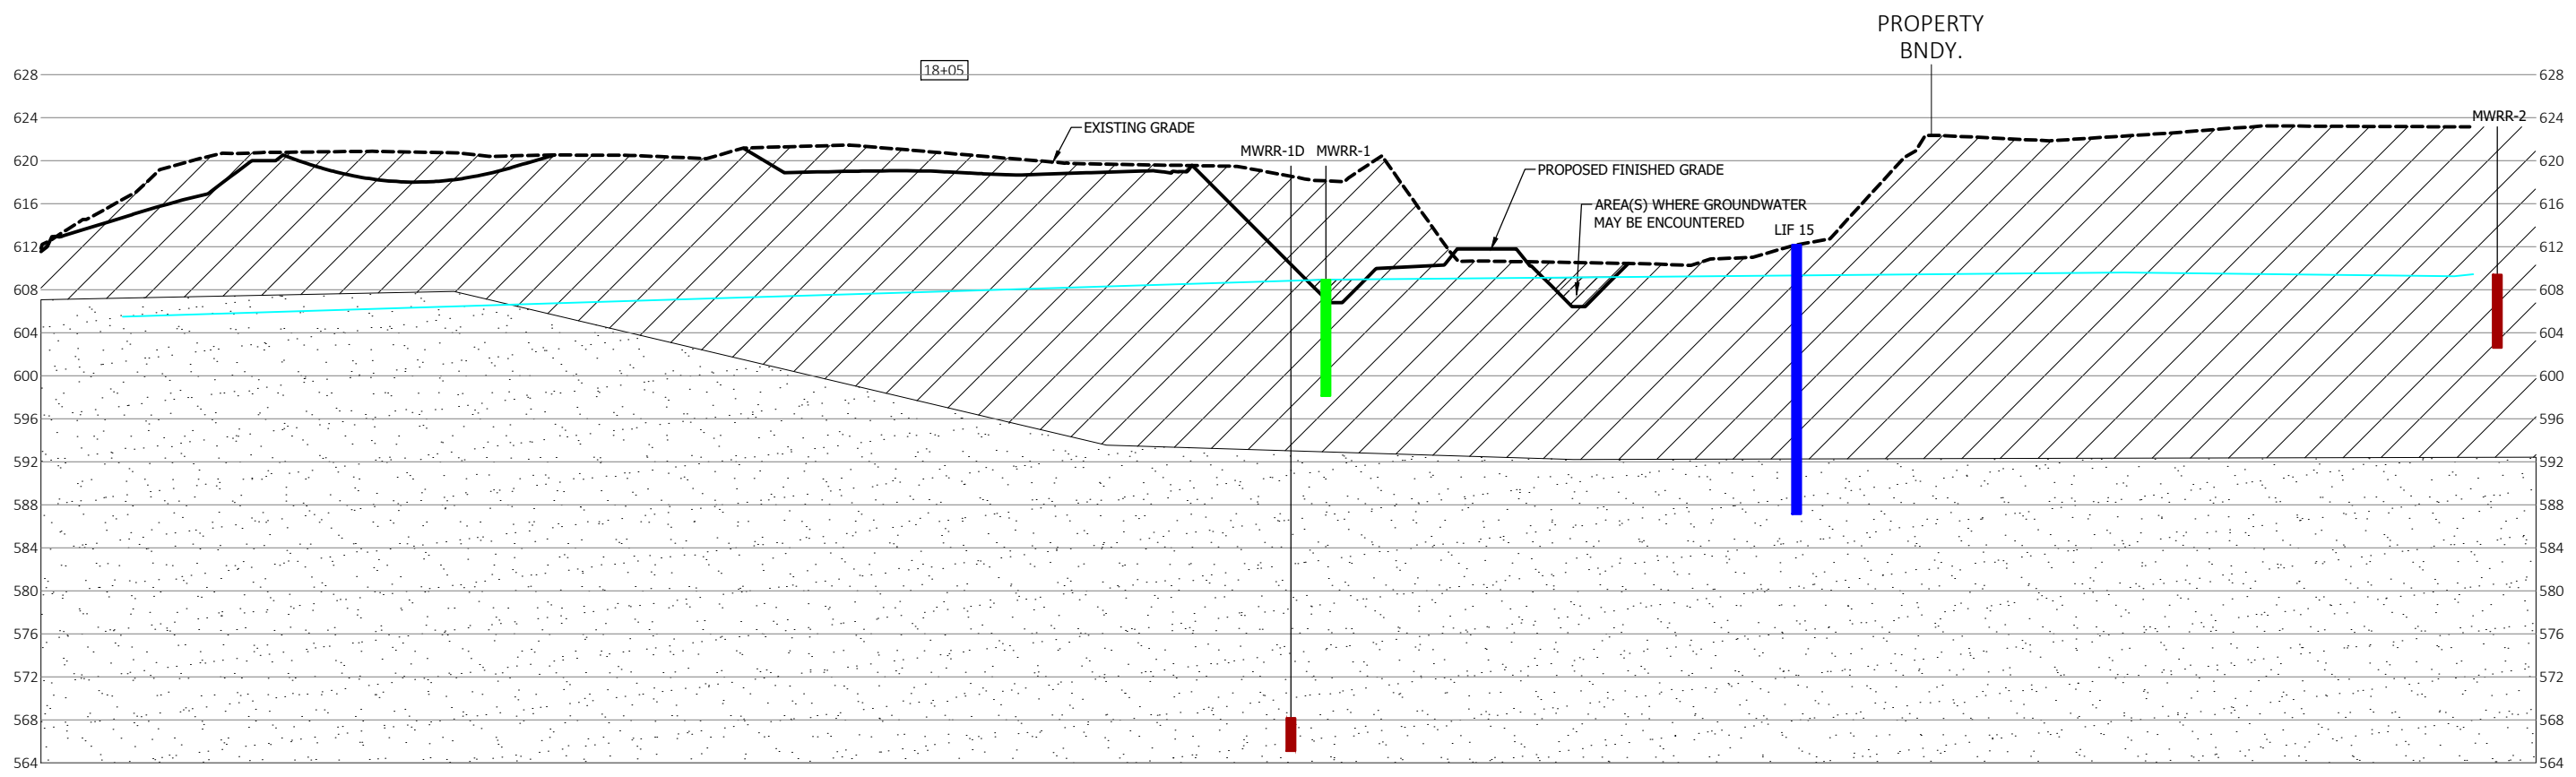

APPROXIMATE GROUNDWATER TABLE
 CLAY
 SAND/SILTY SAND






BENZENE DETECTIONS
 <PAL, OR NOT DETECTED
 >PAL
 >ES
 FREE PRODUCT PRESENT
 LIF SAMPLE (NO LNAPL)

COLOR REPRESENTS NR 140 EXCEEDANCE OR PRESENCE OF PRODUCT WITHIN SCREENED INTERVAL AND IS NOT INDICATIVE OF ACTUAL THICKNESS.

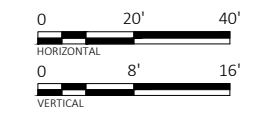

GROUNDWATER CROSS SECTION DETAIL
 C. REISS DOCK
 C. REISS COMPANY, LLC
 ST. LOUIS BAY, SUPERIOR, WI

DATE OF ISSUANCE	NOVEMBER 18, 2022
NO REVISION	DATE
SURVEY	JN
DRAWN	AJR
DESIGNED	AJR
CHECKED	AJR
APPROVED	AJR
PROJ. NO.	193707141
SHEET NUMBER	FIG. 8J

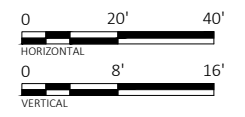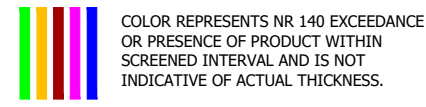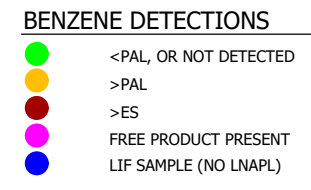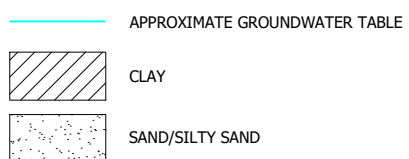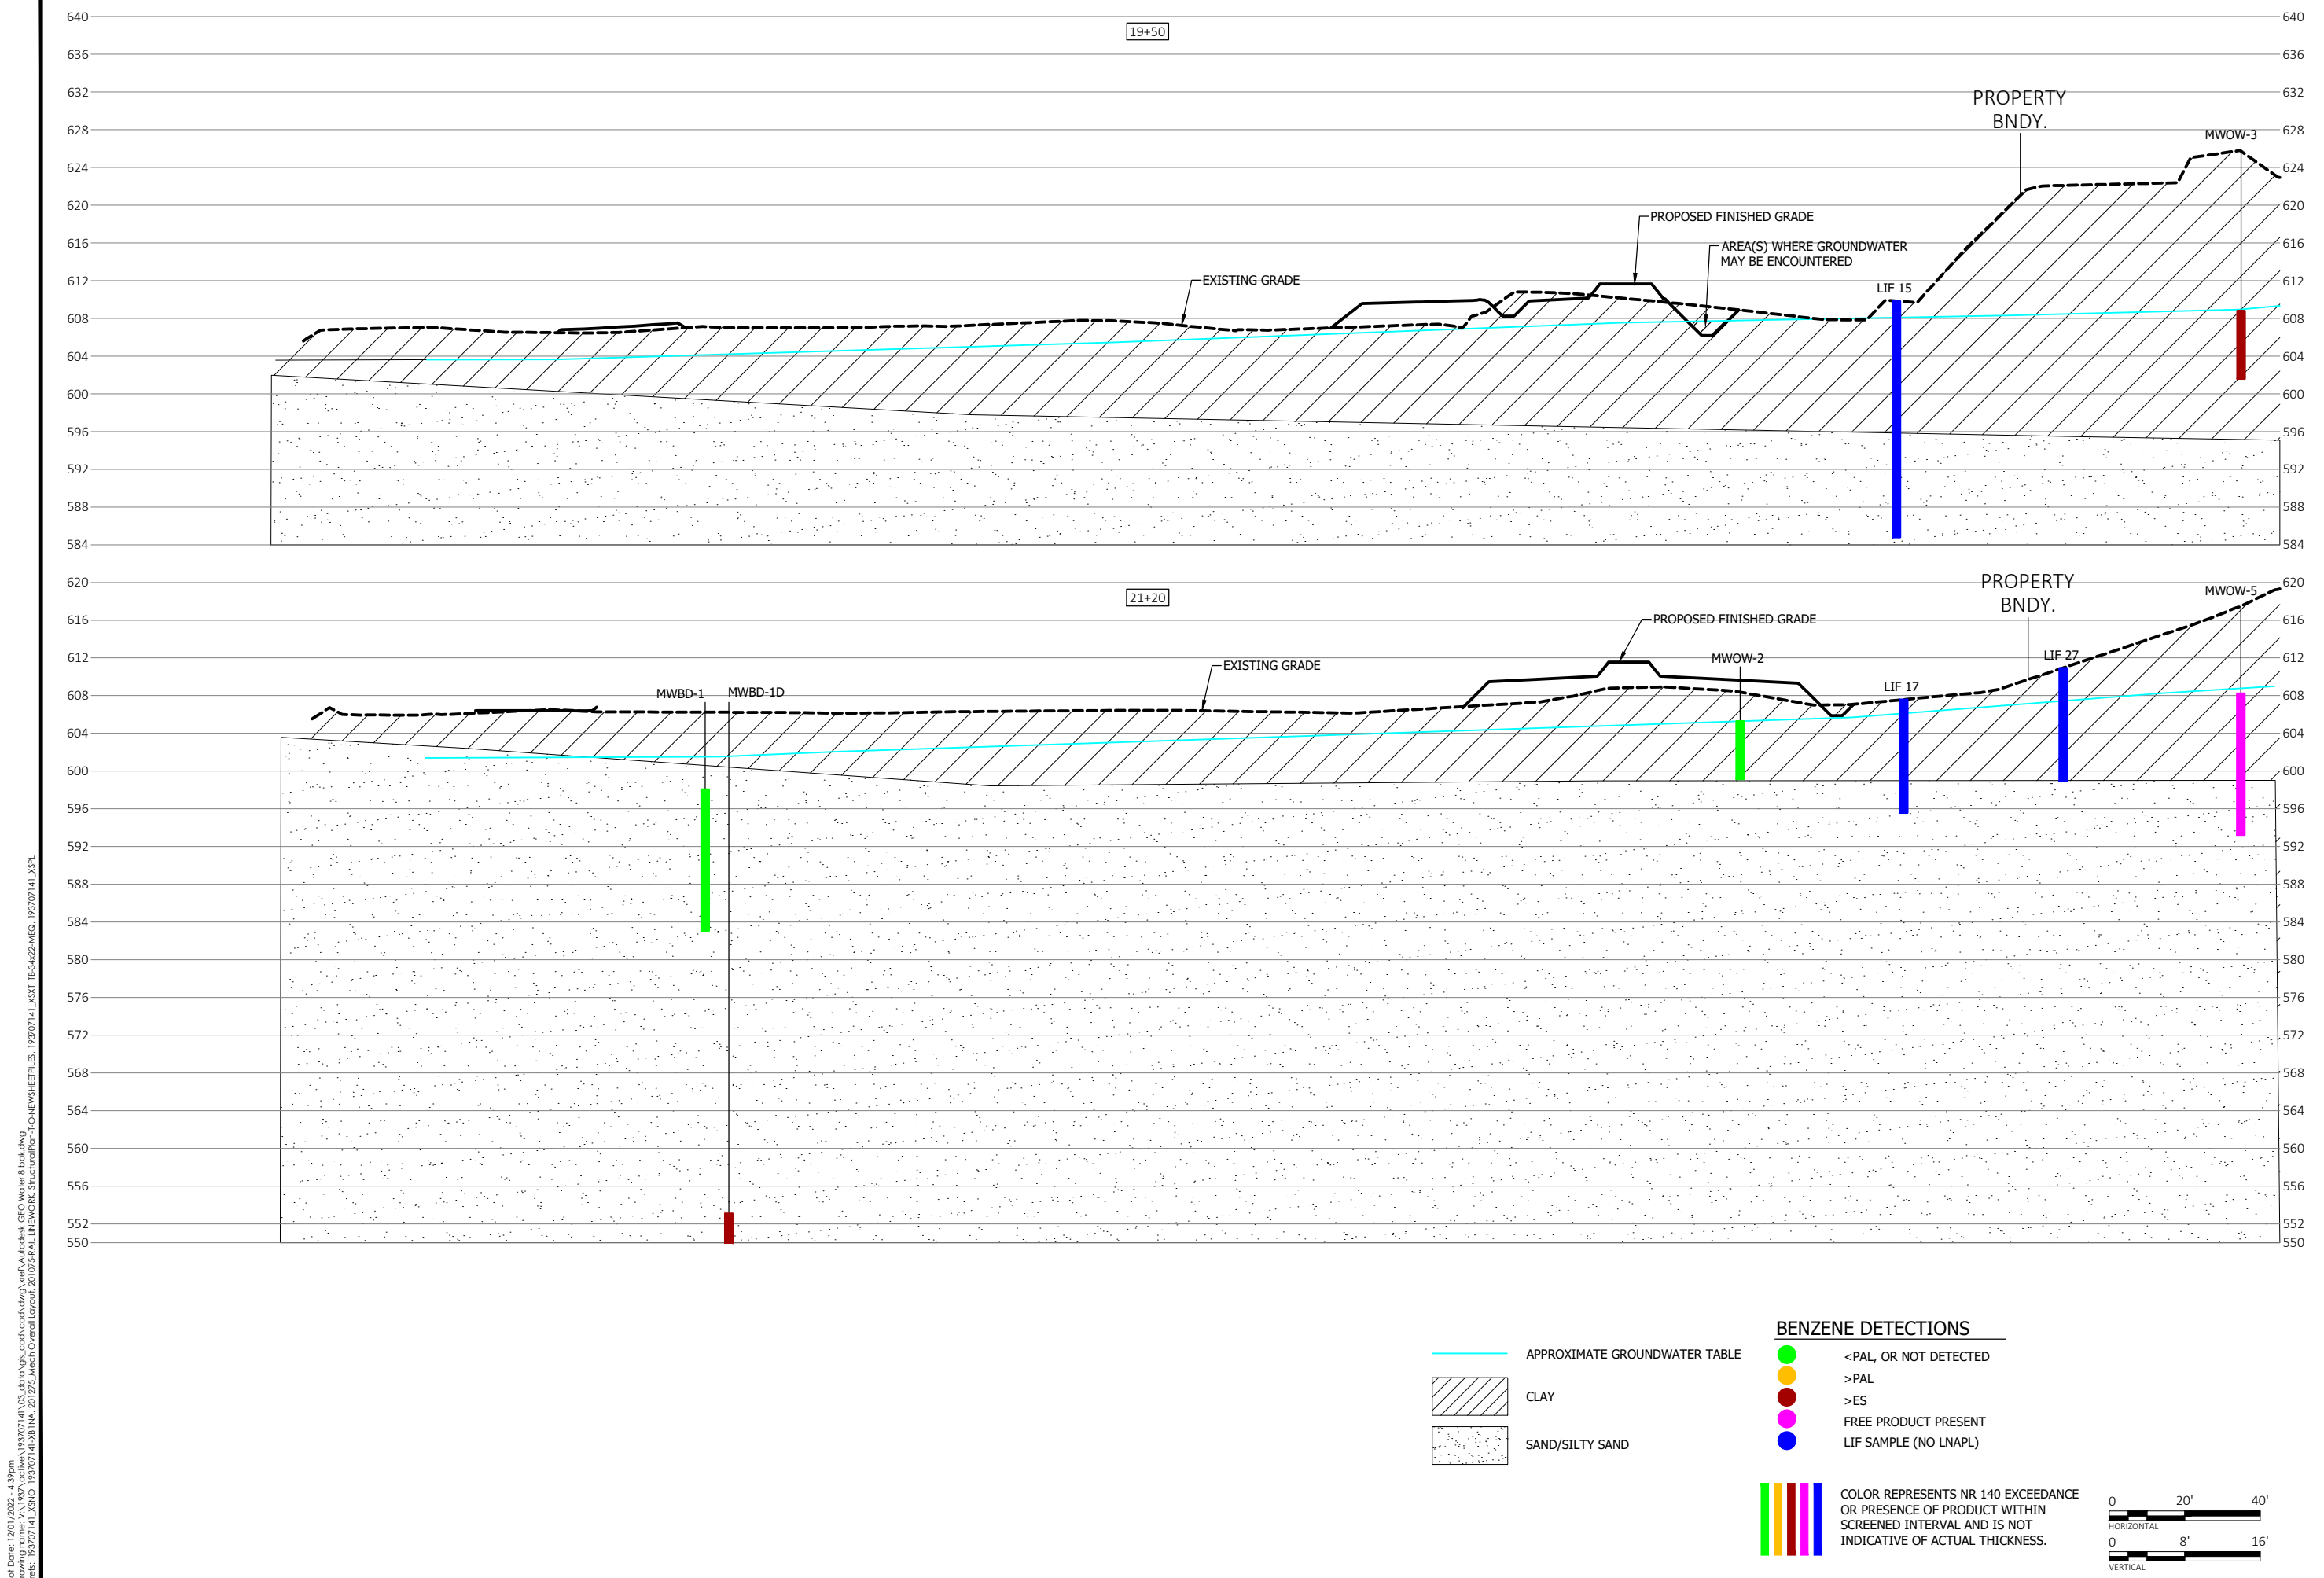

Plot Date: 12/01/2022 - 4:39pm
Drawing name: \\193707141\3\3_data\fig_8\cod\cod\dwg\193707141\3\3_data\fig_8\cod\cod\dwg\193707141.dwg
Sheet: 193707141.XSD; 193707141.XSD; 193707141.XSD; 193707141.XSD; 193707141.XSD; 193707141.XSD; 193707141.XSD

DATE OF ISSUANCE	
NOVEMBER 18, 2022	
NO REVISION	DATE
SURVEY	JN
DRAWN	AJR
DESIGNED	AJR
CHECKED	AJR
APPROVED	AJR
PROJ. NO.	193707141
SHEET NUMBER	
FIG. 8K	