


CORE SHELTER LAYOUT REAR VIEW

		Four Post Rack			2 Post 6" Rack			CommScope Flex Frame Back			2 Post 6" Rack			
				1536 Access Ports				40 RU of Usuable Space 288 Patch = 2880F 432 Patch = 4320F				1536 Access Ports		
				← OVERHEAD TROUGH						→ OVERHEAD TROUGH				
RU	(GO ONLY)	Cable Mgr	Cable Mgr	Right Rack Back	Cable Mgr	Cable Mgr	Cable Mgr	Cable Mgr	Cable Mgr	Cable Mgr	Cable Mgr	Left Rack Back	Cable Mgr	RU
45				WTI Console Server								WTI Console Server		45
44				EntryPoint E530-48T4X "Management"								EntryPoint E530-48T4X "Management"		44
43				EntryPoint E680-48X8C "Top of Rack (ToR)"								EntryPoint E680-48X8C "Top of Rack (ToR)"		43
42														42
41				EntryPoint E530-48S4X "Access" 46 Port Used								EntryPoint E530-48S4X "Access" 46 Port Used		41
40				Access Switch								Access Switch		40
39				Access Switch								Access Switch		39
38				Access Switch								Access Switch		38
37														37
36				Access Switch								Access Switch		36
35				Access Switch								Access Switch		35
34				Access Switch								Access Switch		34
33				Access Switch								Access Switch		33
32														32
31				Access Switch								Access Switch		31
30				Access Switch								Access Switch		30
29				Access Switch								Access Switch		29
28				Access Switch								Access Switch		28
27														27
26				Access Switch								Access Switch		26
25				Access Switch								Access Switch		25
24				Access Switch								Access Switch		24
23				Access Switch								Access Switch		23
22														22
21				Access Switch								Access Switch		21
20				Access Switch								Access Switch		20
19				Access Switch								Access Switch		19
18				Access Switch								Access Switch		18
17	WTI DSM-40NM Console Server													17
16	Horizontal Cable Management			Access Switch								Access Switch		16
15	EntryPoint E530-48T4X Management Switch			Access Switch								Access Switch		15
14	EntryPoint E680-48X8C Provider Edge (PE) Switch			Access Switch								Access Switch		14
13	EntryPoint E680-32C Core Switch			Access Switch								Access Switch		13
12	EntryPoint E680-32C Spare Core Switch													12
11	Cisco ASR-1001 Management Router			Access Switch								Access Switch		11
10	EntryPoint E530-24X2Q San Cluster Switch (rear facing)			Access Switch								Access Switch		10
9	EntryPoint E530-24X2Q San Cluster Switch (rear facing)			Access Switch								Access Switch		9
8	Synology UC3200 SAN			Access Switch								Access Switch		8
7														7
6	Dell R440 - Backup			Access Switch								Access Switch		6
5	Dell R630 - Node01			Access Switch								Access Switch		5
4	Dell R630 - Node02			Access Switch								Access Switch		4
3	Dell R630 - Node03			Access Switch								Access Switch		3
2														2
1														1
BOTTOM TROUGH														

ACCESS SHELTER LAYOUT FRONT VIEW

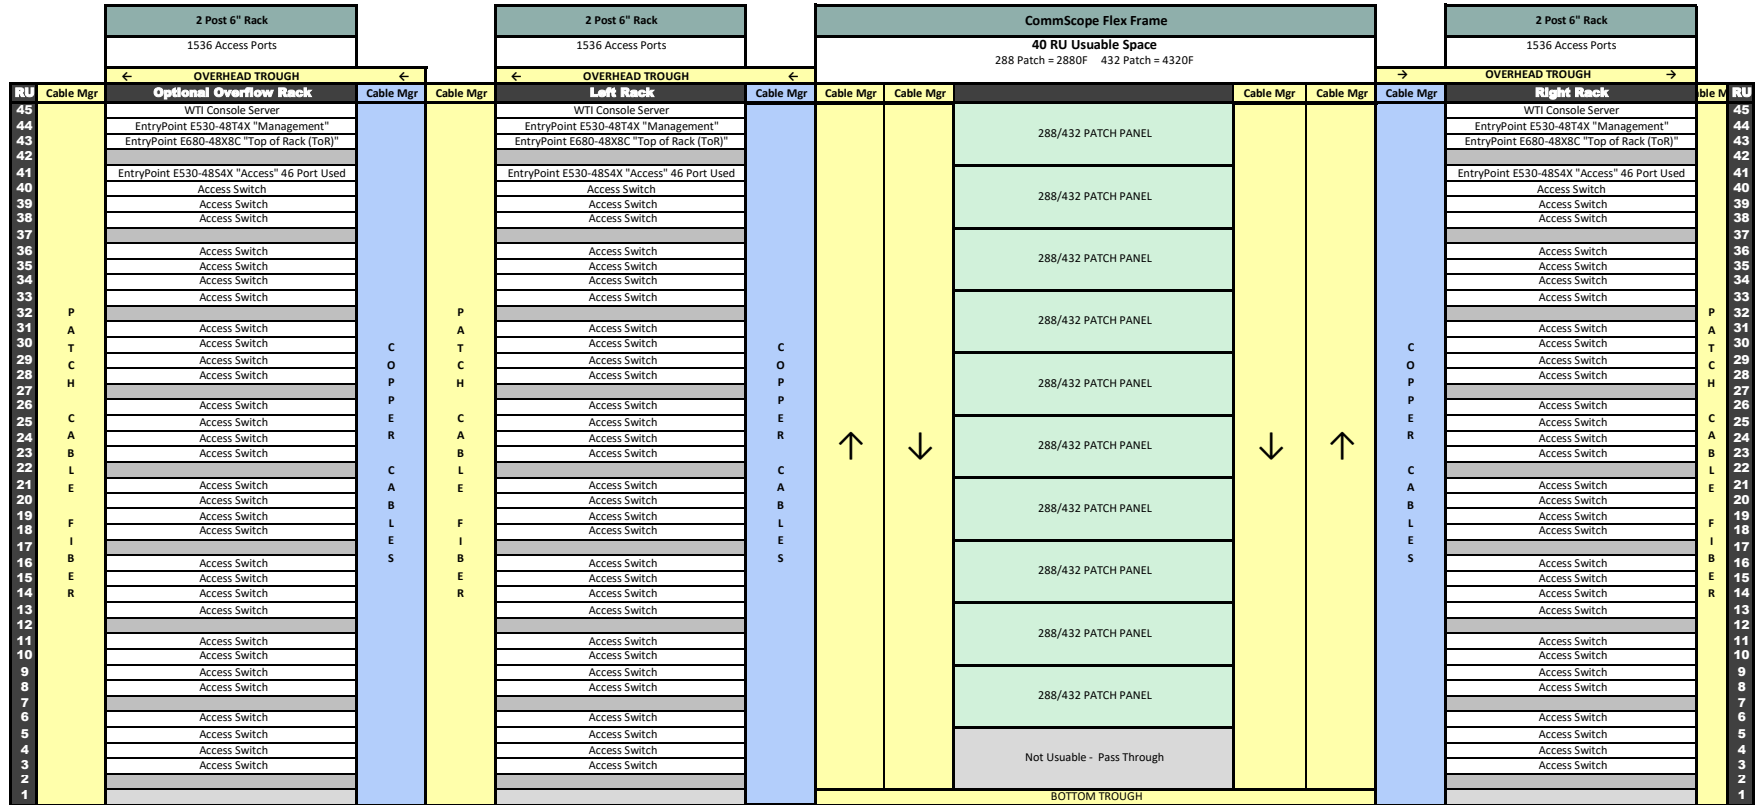

ACCESS SHELTER LAYOUT REAR VIEW

		2 Post 6" Rack		CommScope Flex Frame Back						2 Post 6" Rack		2 Post 6" Rack					
		1536 Access Ports		40 RU of Usable Space 288 Patch = 2880F 432 Patch = 4320F						1536 Access Ports		1536 Access Ports					
		← OVERHEAD TROUGH ←								→ OVERHEAD TROUGH →		→ OVERHEAD TROUGH →					
RU	Cable Mgr	Right Rack Back		Cable Mgr	Cable Mgr	Cable Mgr	Cable Mgr	Cable Mgr	Cable Mgr	Left Rack Back		Cable Mgr	Cable Mgr	Optional Overflow Rack		Cable Mgr	RU
45		WTI Console Server								WTI Console Server				WTI Console Server			45
44		EntryPoint E530-48T4X "Management"								EntryPoint E530-48T4X "Management"				EntryPoint E530-48T4X "Management"			44
43		EntryPoint E680-48X8C "Top of Rack (ToR)"								EntryPoint E680-48X8C "Top of Rack (ToR)"				EntryPoint E680-48X8C "Top of Rack (ToR)"			43
42		EntryPoint E530-48S4X "Access" 46 Port Used								EntryPoint E530-48S4X "Access" 46 Port Used				EntryPoint E530-48S4X "Access" 46 Port Used			42
41	T																41
40	R																40
39	I																39
38	P																38
37	P																37
36	P																36
35	L																35
34	I																34
33	T																33
32	E																32
31																	31
30	P																30
29	D																29
28	U																28
27	M																27
26	V																26
25	4																25
24	0																24
23	0																23
22	1																22
21	6																21
20	6																20
19	O																19
18	U																18
17	T																17
16	L																16
15	E																15
14	T																14
13	S																13
12	/																12
11	/																11
10	C																10
9	C																9
8	U																8
7	I																7
6	T																6
5																	5
4																	4
3																	3
2																	2
1																	1
BOTTOM TROUGH																	