


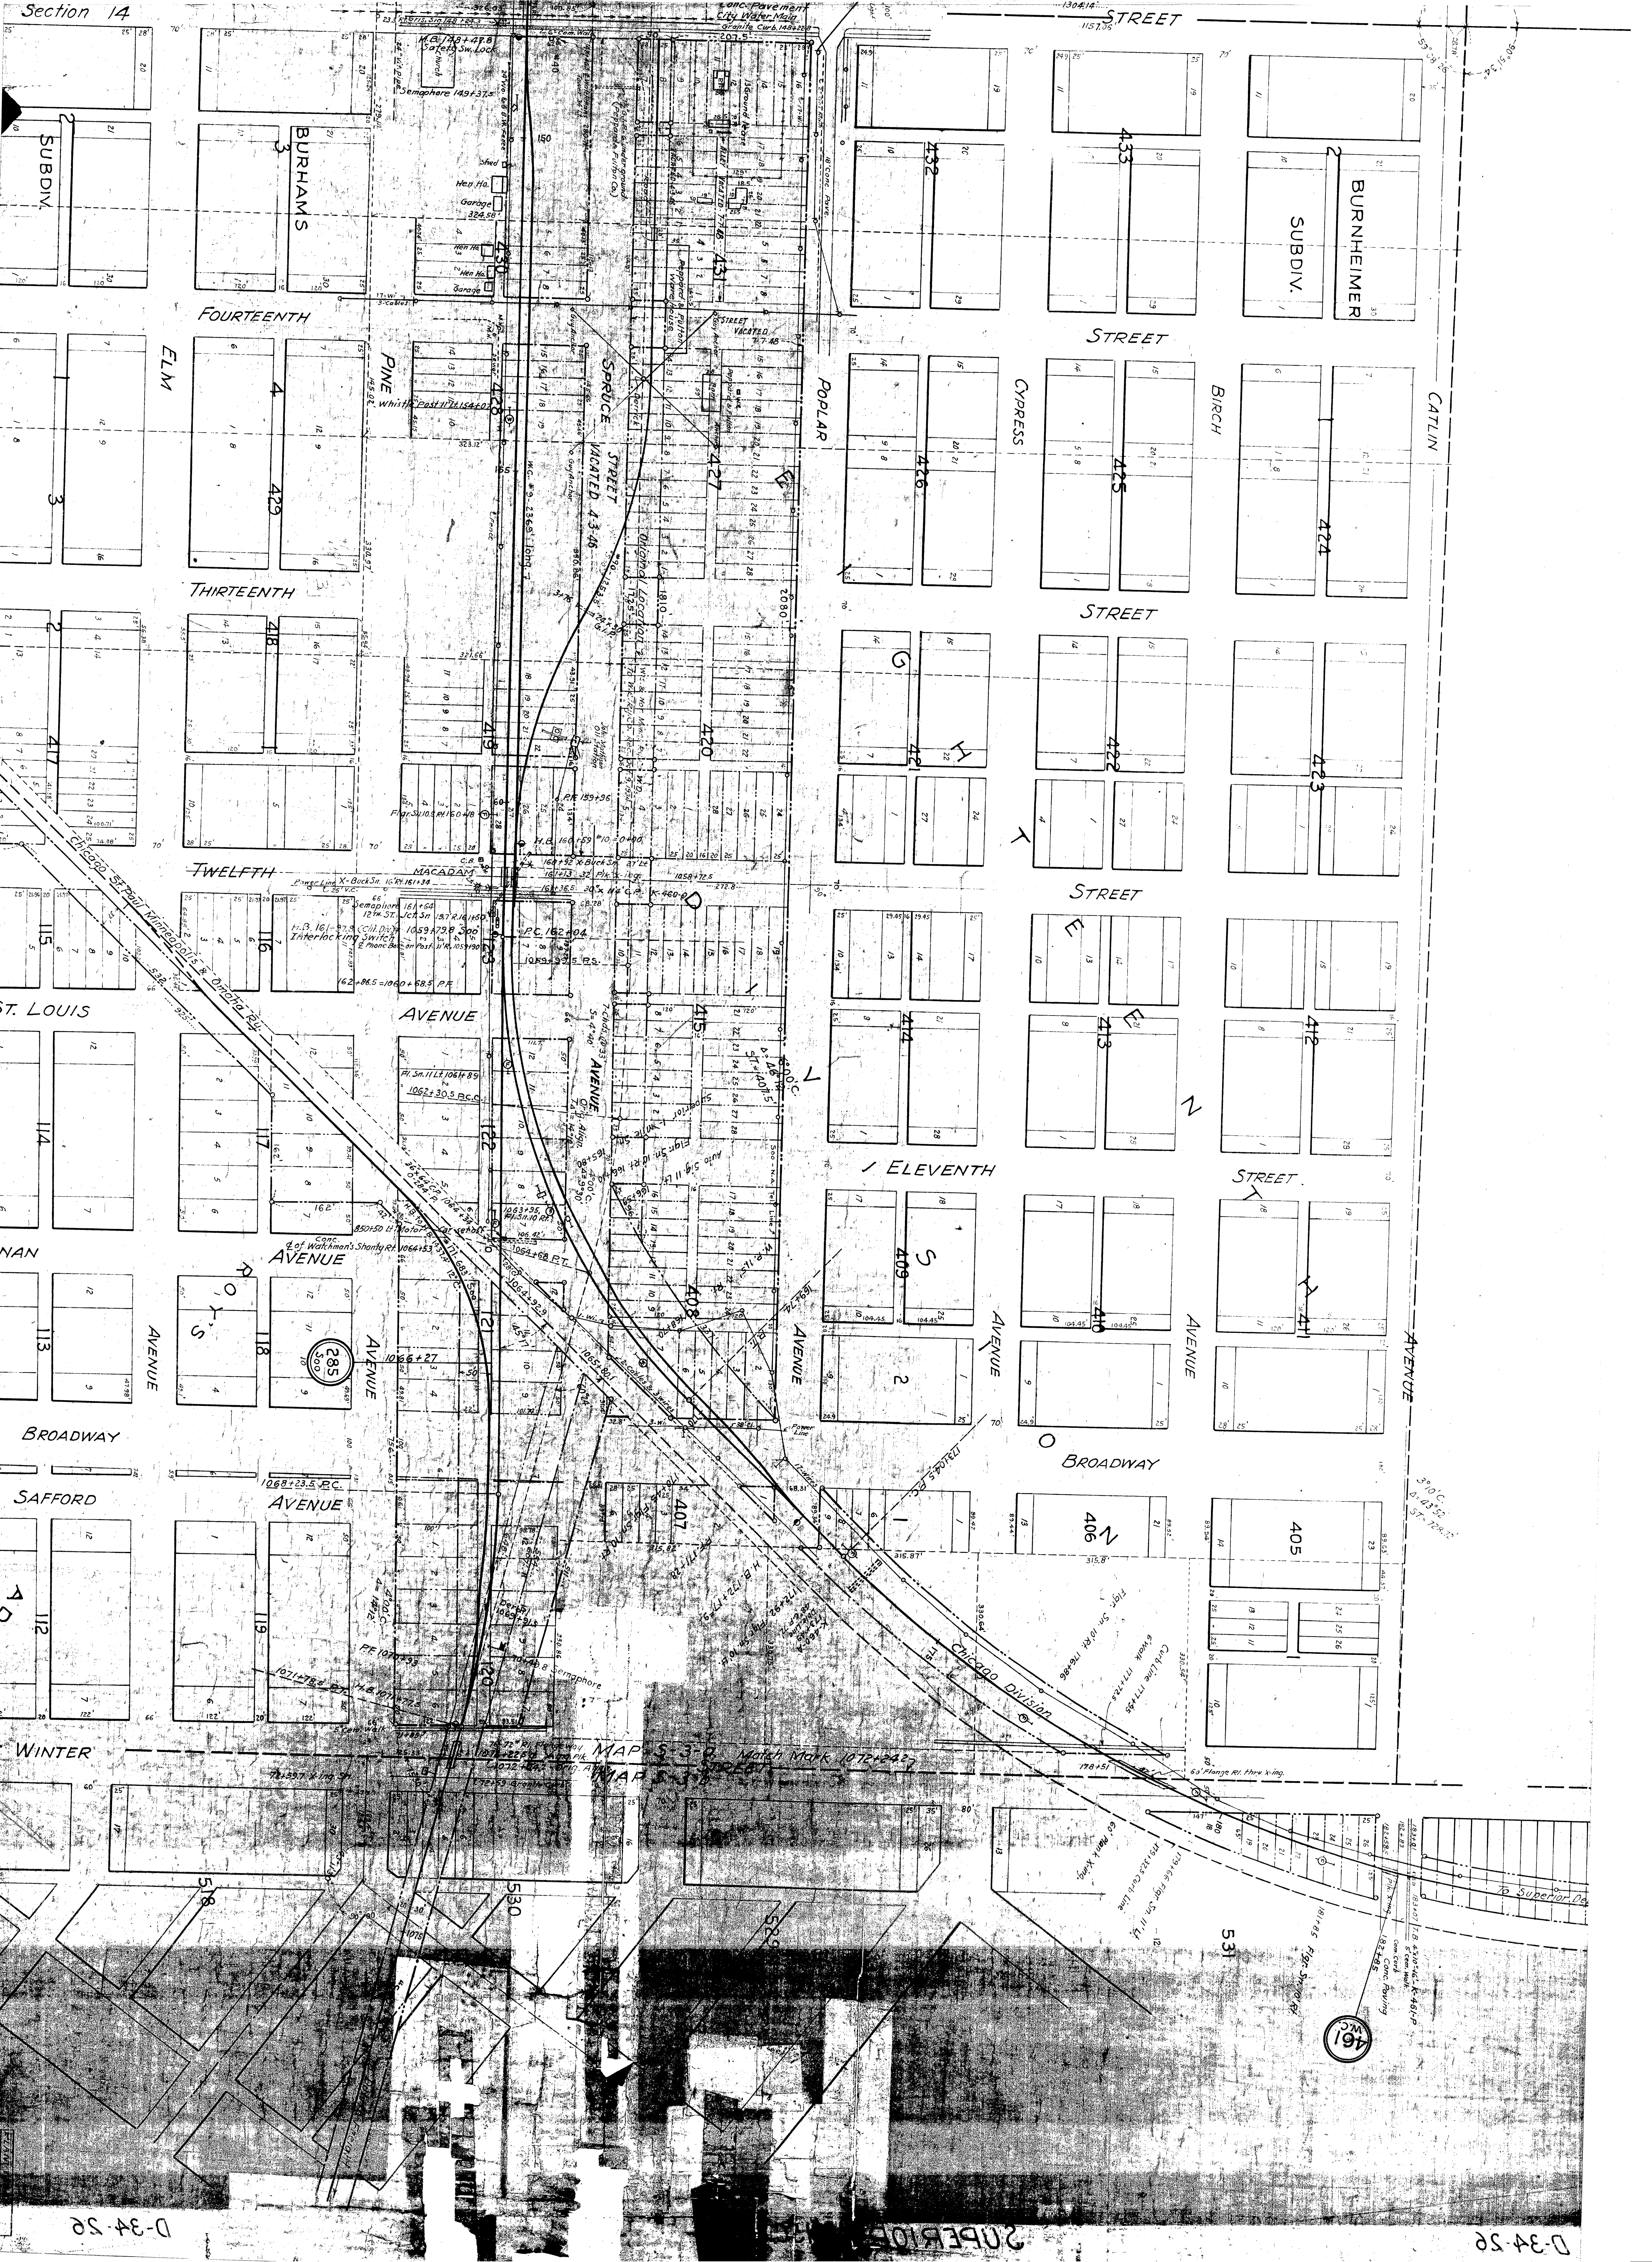

BURNEIMER
SUBDV.

BURHAMS

FOURTEENTH

THIRTEENTH

TWELFTH

ELEVENTH

BROADWAY

BROADWAY


SAFFORD

WINTER

285

D-34-50

D-34-50

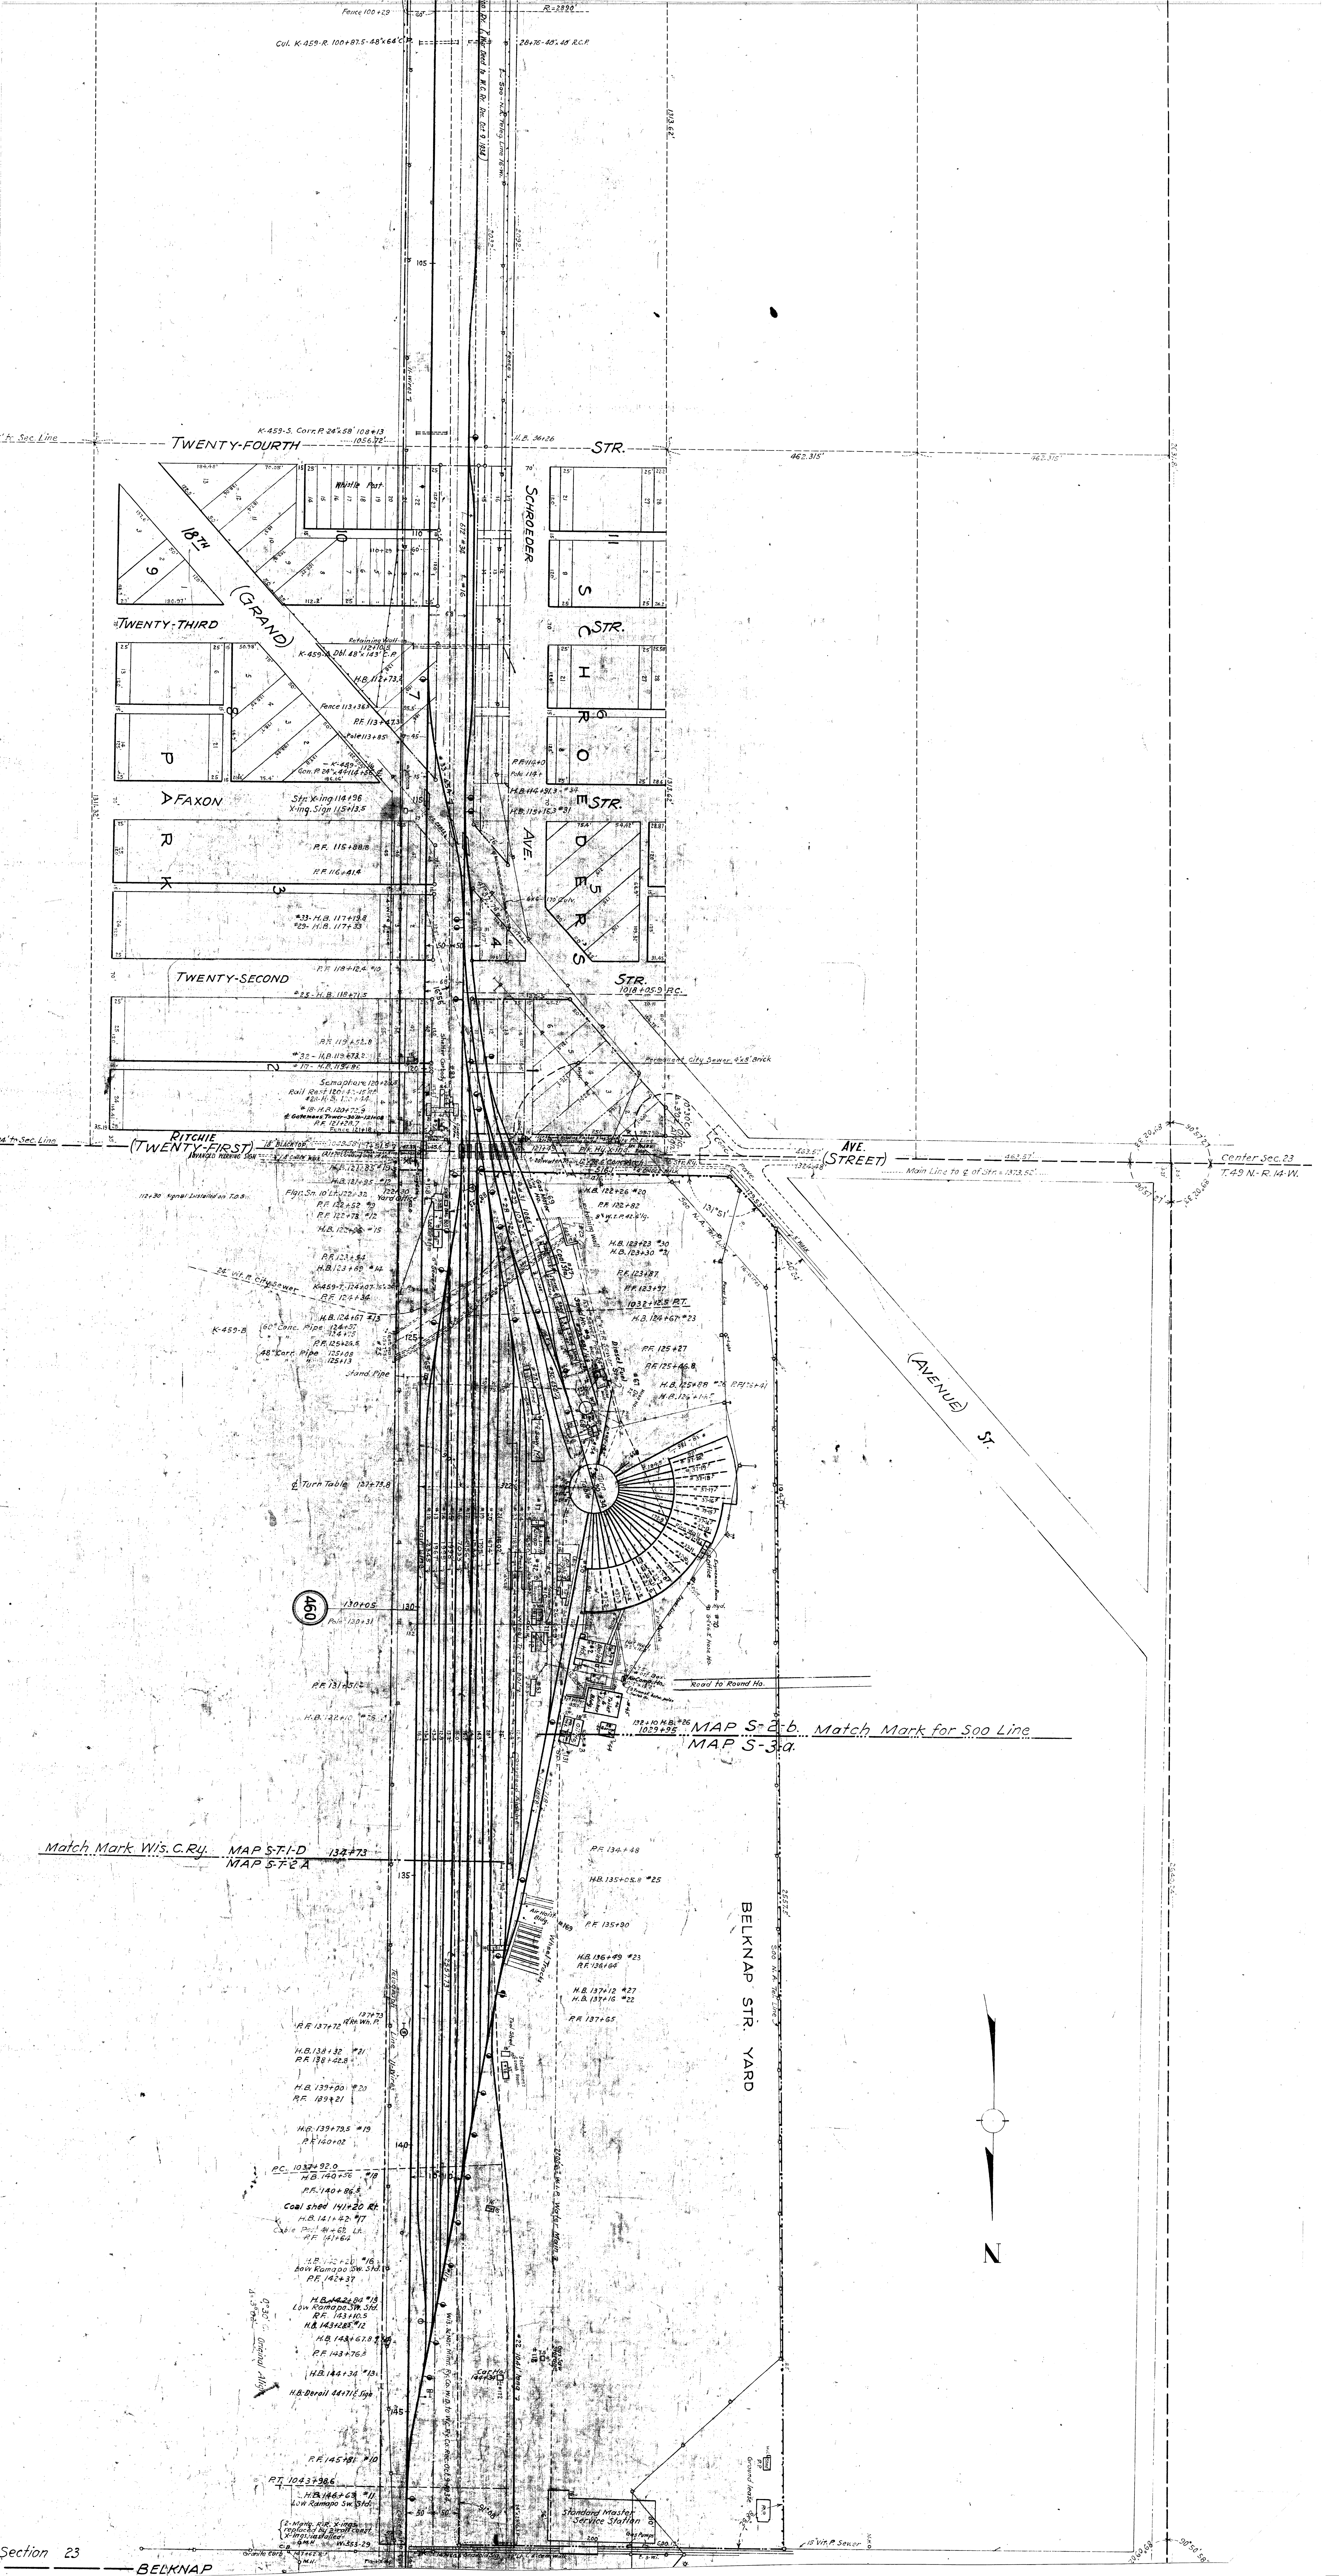

CUL. K-459-R 100+87.5-48'x64' C.P. 28°16'-49'18" R.C.P.

Twenty-Third STR. K-459-S, Corr. P. 24°58' 108+13 1056.721 H.B. 56126

18TH (GRAND) TWENTY-THIRD

TWENTY-SECOND

RITCHIE (TWENTY-FIRST)

AVE. (STREET)


Center Sec. 23 T.49 N.-R. 14-W.


MAP S-2-b. Match Mark for Soo Line
MAP S-3-a.


Match Mark W.S. C.R. MAP S-T-D 132+73
MAP S-7-2A

BELKNAP STR. YARD

N

 

 

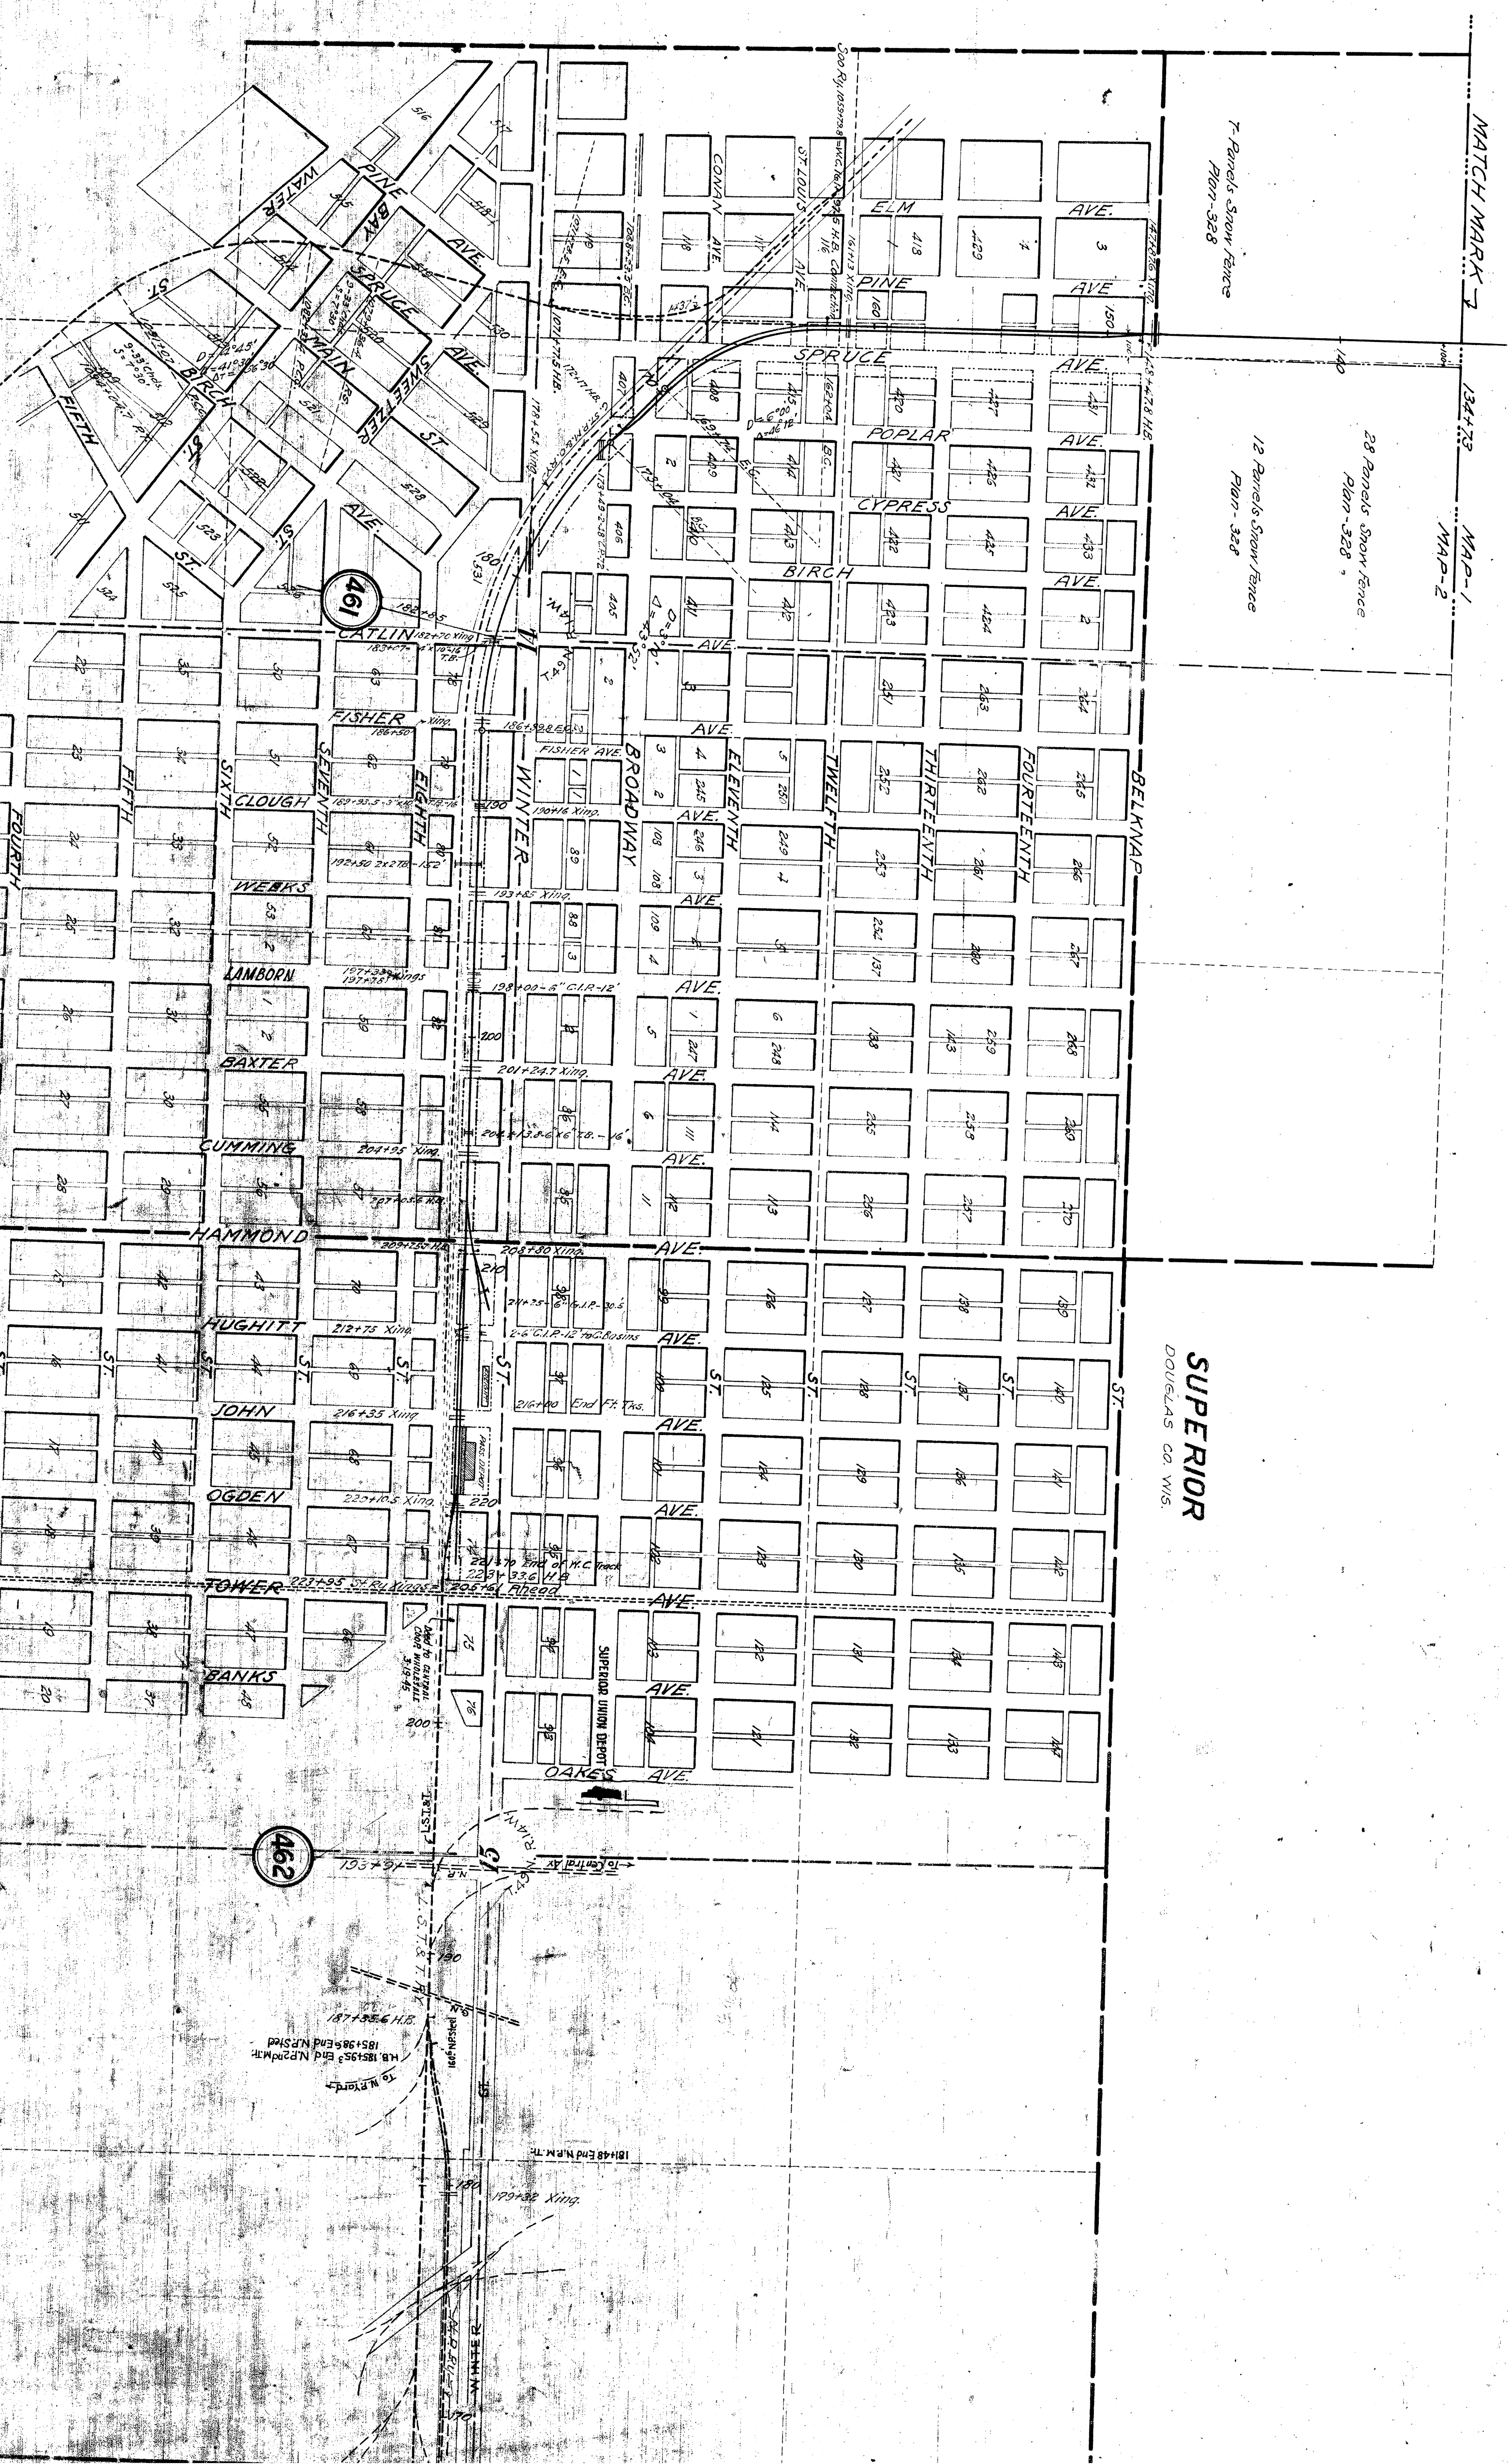

12

11

END VAL. SEC. 20
MATCH MARK
MAP #1
BEGIN VAL. SEC. 21

Parcel L 57429 to 64440
2-11/105-20 5000' 65'

Parcel L 38431 to 55778
3-11/105-16 5000'

Parcel L 24148 to 27145
2-11/105-16 5000'

TOWN 48 N. RANGE 14 W.
TOWN 49 N. RANGE 14 W.

Long Station
196

Parcel P 32900 to 44400
2-11/105-20 5000'

Parcel R 44100 to 45158
4-11/105-20 5000'

Parcel R 44158 to 55112
3-11/105-20 5000'

Duluth South Shore & Atlantic Ry. Co.

